


SLAGHT SURVEY

SCALE: 1" = 200'

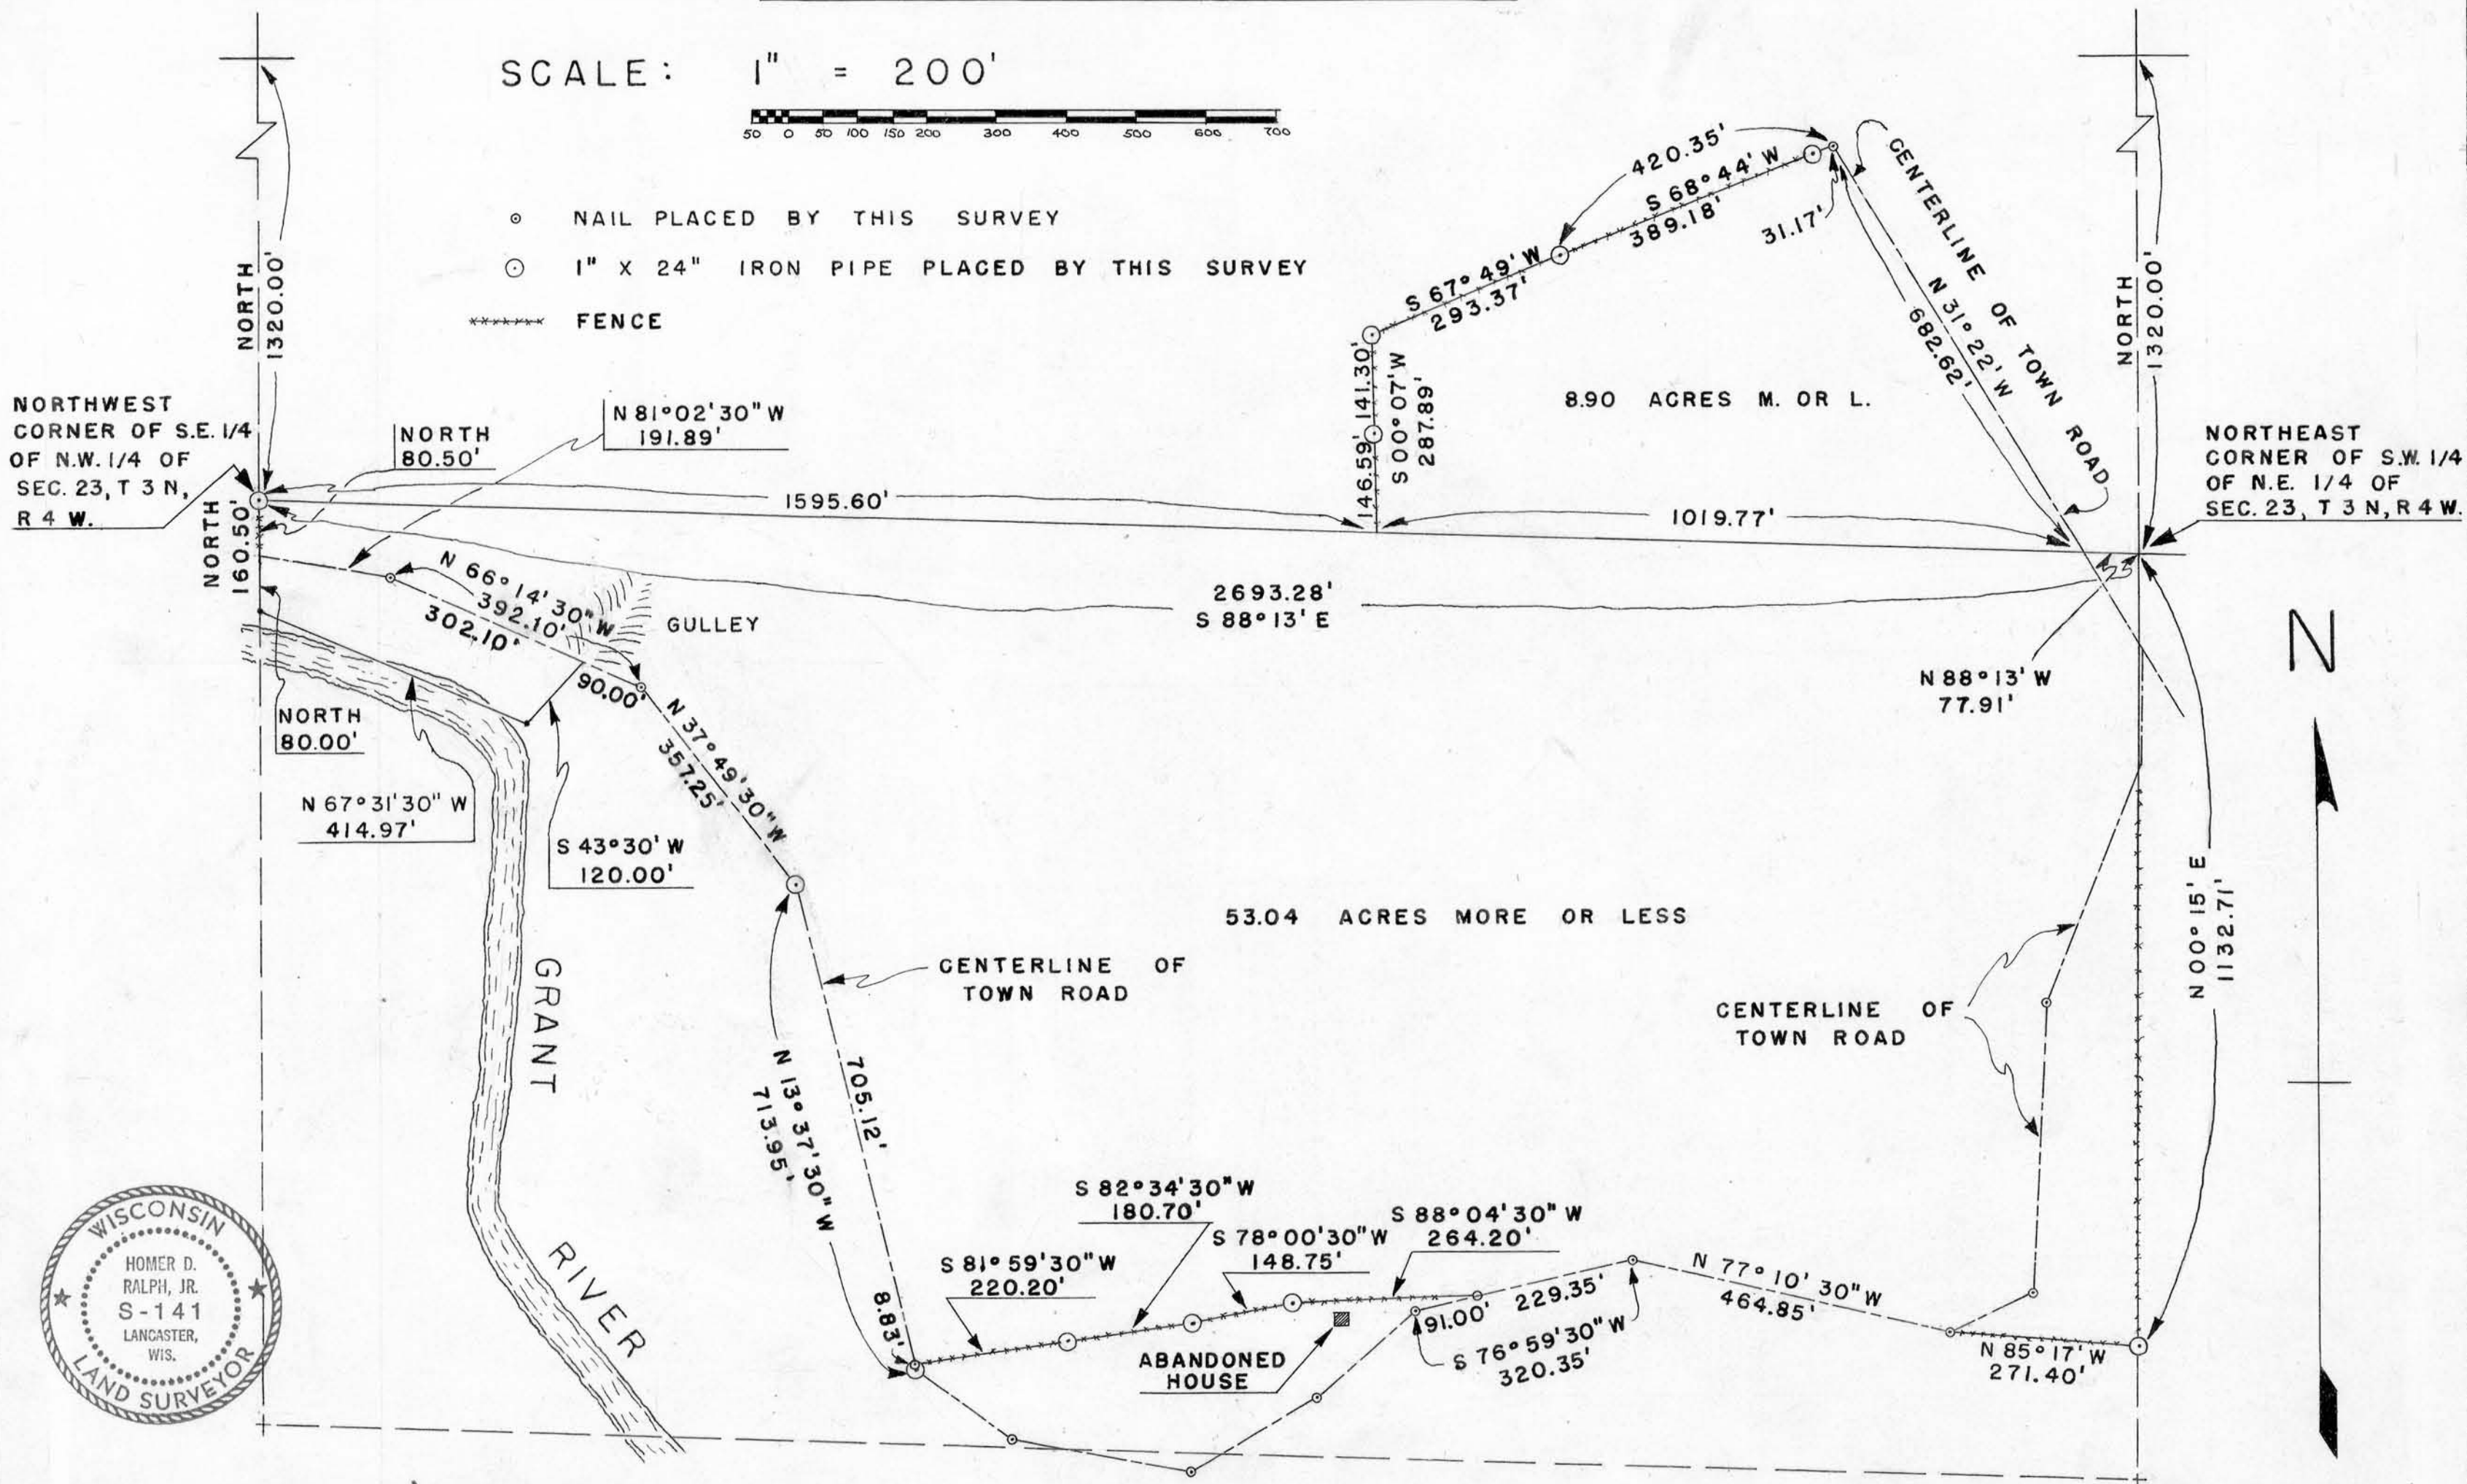

- NAIL PLACED BY THIS SURVEY
- ⊙ 1" X 24" IRON PIPE PLACED BY THIS SURVEY
- ***** FENCE



Homer D. Ralph, Jr.
HOMER D. RALPH JR.,
SURVEYOR FOR GRANT
COUNTY, WISCONSIN.

David K. Krohn
DAVID K. KROHN
7/19/73 — 9/7/73

SLAGHT SURVEY

DESCRIPTION:

Part of the S.W. 1/4 of the N.E. 1/4, and part of the S.E. 1/4 of the N.W. 1/4 of Section 23, T 3 N, R 4 W, of the 4th P.M., Grant County, Wisconsin, described as follows to-wit:

Begin at the Northeast Corner of the S.W. 1/4 of the N.E. 1/4 of said Section 23;

thence South 00° 15' West 1132.71 feet;

thence North 85° 17' West 271.40 feet to the centerline of town road;

thence North 77° 10' 30" West 464.85 feet along said centerline;

thence South 76° 59' 30" West 229.35 feet along said centerline;

thence South 88° 04' 30" West 264.20 feet;

thence South 78° 00' 30" West 148.75 feet;

thence South 82° 34' 30" West 180.70 feet;

thence South 81° 59' 30" West 220.20 feet to the centerline of town road;

thence North 13° 37' 30" West 705.12 feet along said centerline;

thence North 37° 49' 30" West 357.25 feet along said centerline;

thence North 66° 14' 30" West 90.00 feet along said centerline;

thence South 43° 30' West 120.00 feet to the northern bank of Grant River;

thence North 67° 31' 30" West 414.97 feet along said northern bank;

thence North 160.50 feet to the Northwest Corner of the S.E. 1/4 of the N.W. 1/4 of said Section 23;

Thence South 88° 13' East 2693.28 feet to the point of beginning.

Containing 53.04 acres more or less.

SLAGHT SURVEY

DESCRIPTION: cont.

Also, part of the N.W. 1/4 of the N.E. 1/4 of said Section 23 described as follows to-wit:

Begin at the Northeast Corner of the S.W. 1/4 of the N.E. 1/4 of said Section 23;

thence North $88^{\circ} 13'$ West 77.91 feet to the centerline of town road the point of beginning.

thence North $31^{\circ} 22'$ West 682.62 feet along said centerline;

thence South $68^{\circ} 44'$ West 420.35 feet;

thence South $67^{\circ} 49'$ West 293.37 feet;

thence South $00^{\circ} 07'$ West 287.89 feet;

thence South $88^{\circ} 13'$ East 1019.77 feet to the centerline of town road and the point of beginning.

Containing 8.90 acres more or less.

Homer D. Ralph, Jr.

Homer D. Ralph, Jr.

9/10/73

