


SEE
MAP
FILE
FOR
COPY

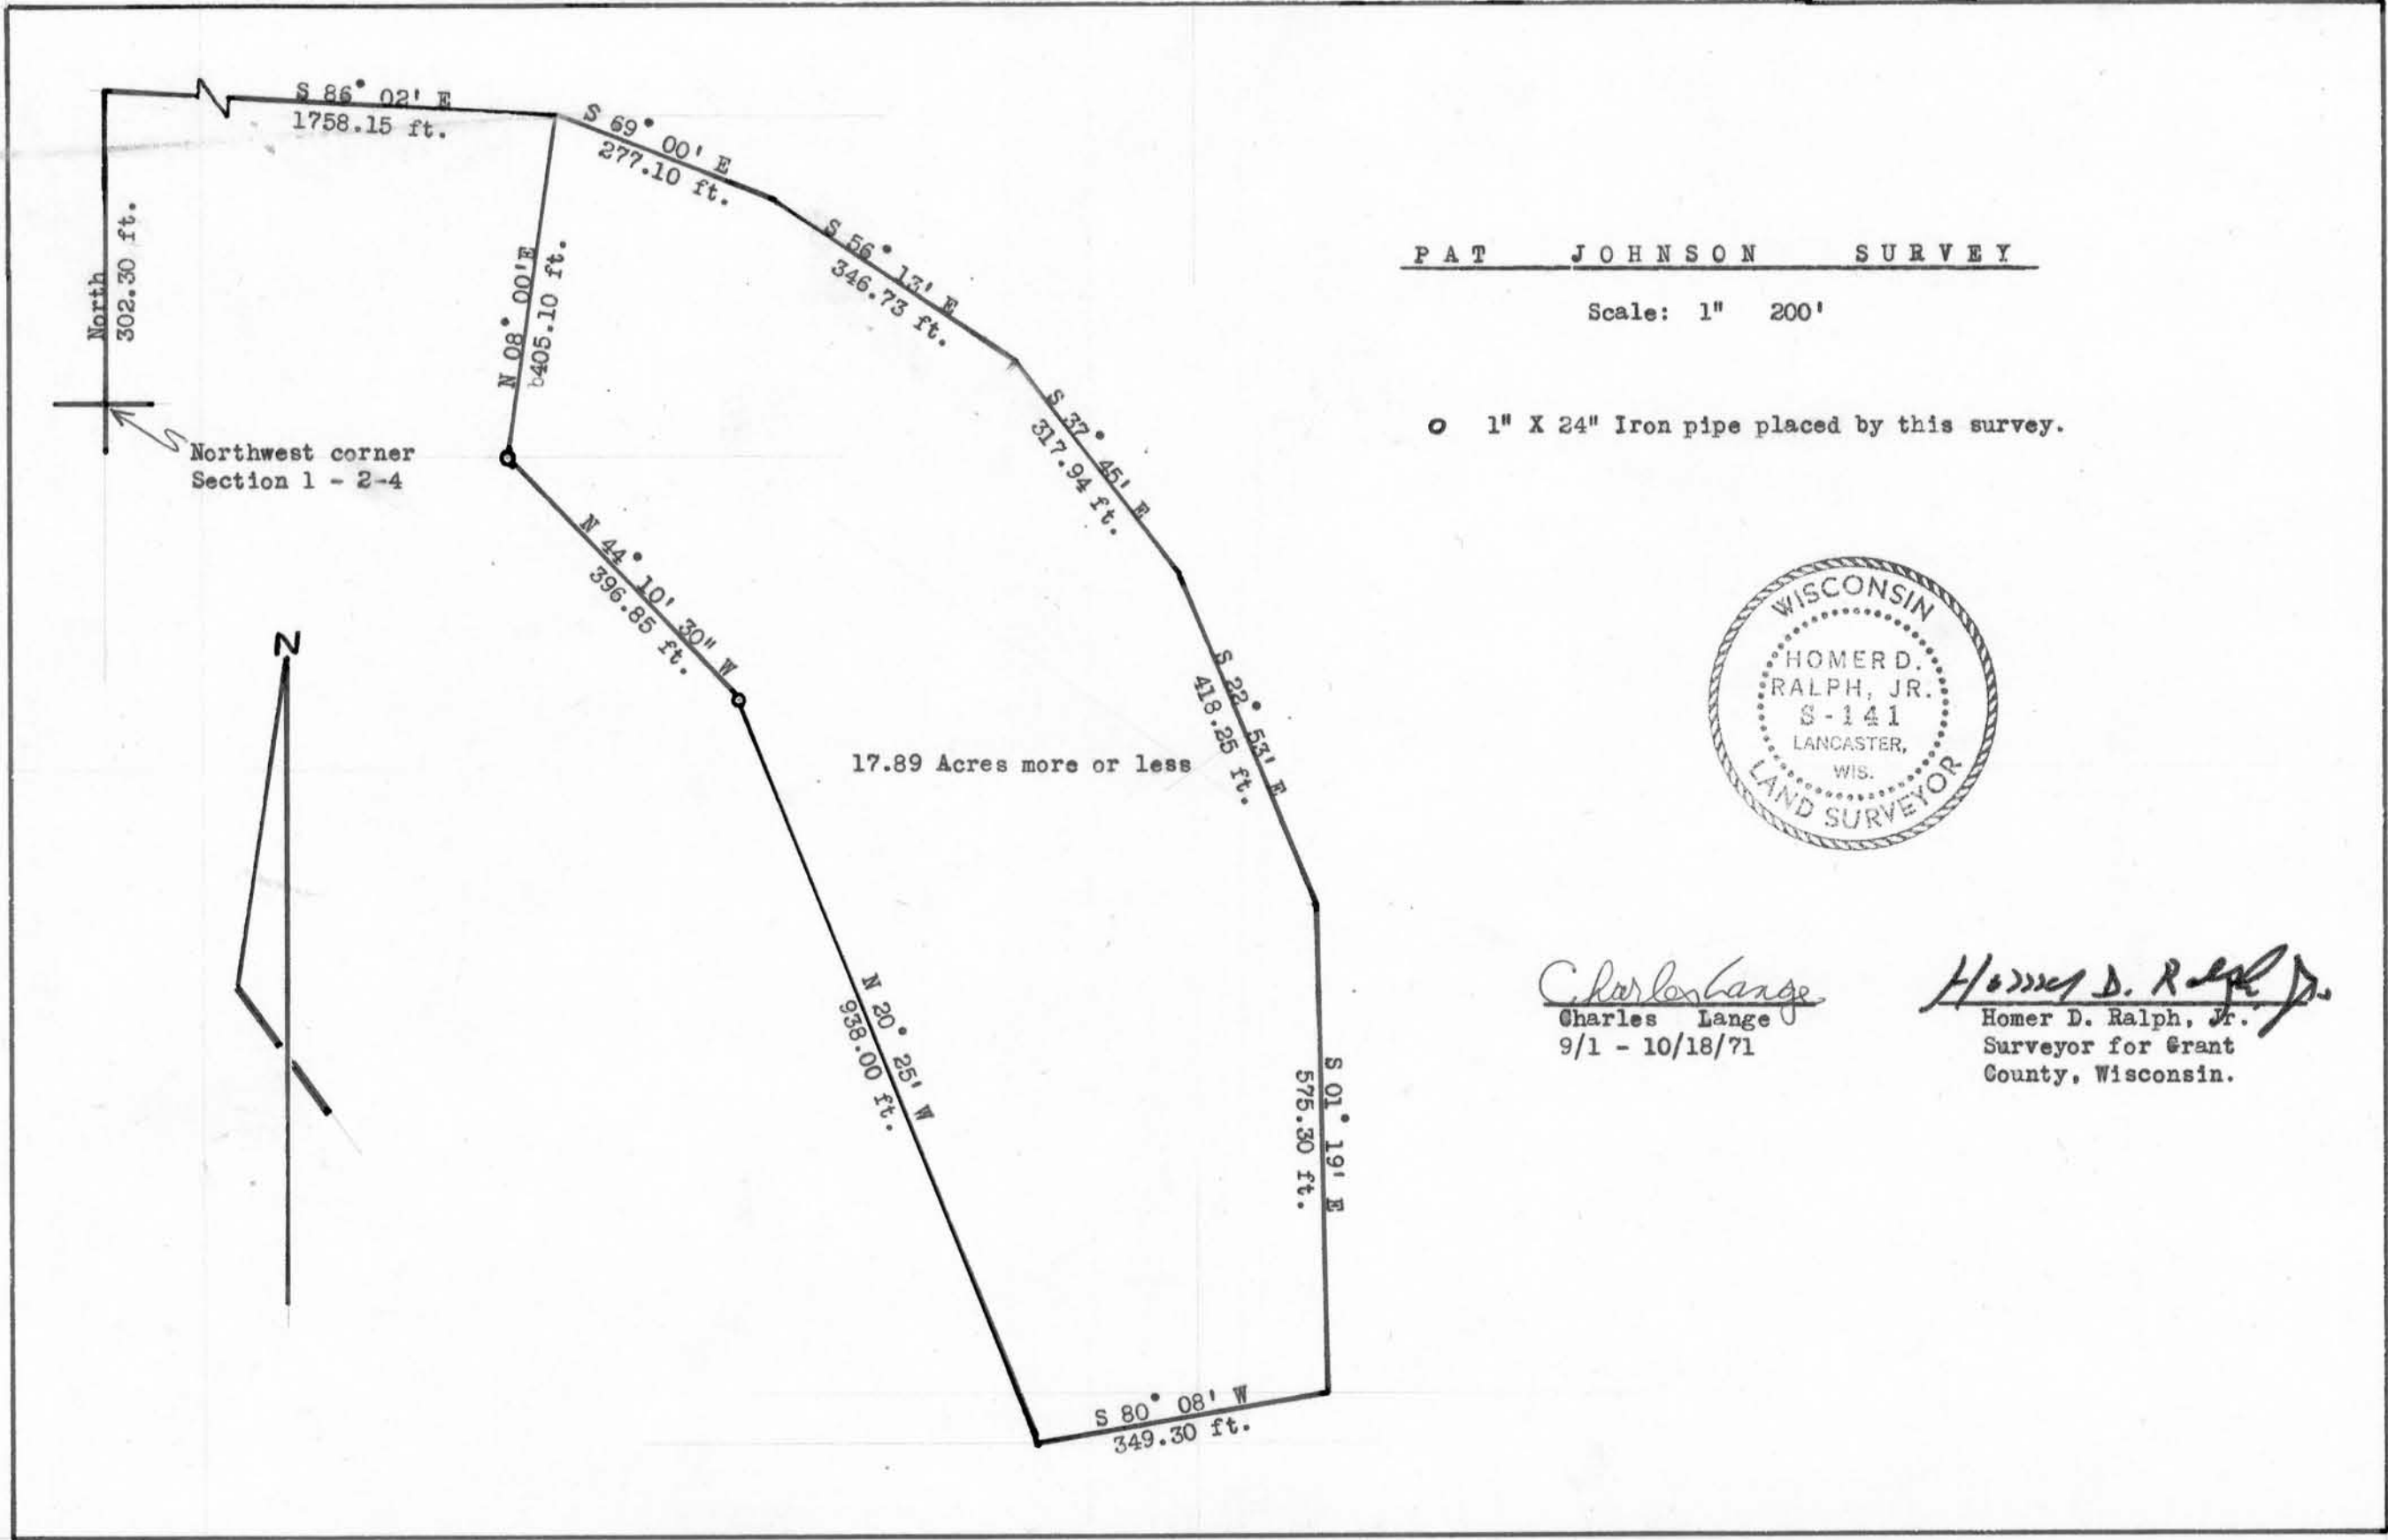

DESCRIPTION OF PAT JOHNSON LANDS:

Part of the S.E.1/4 of S.W.1/4 of Section 36, T 3 N, R 4 W., and part of the East 1/2 of the N.W.1/4 of Section 1, T 2 N, R 4 W., all of the 4th P.M., Grant County, Wisconsin, described as follows, to-wit: Begin at a point which is North 302.30 feet and South 86° 02' East 1758.15 feet from the Northwest corner of said Section 1; thence South 69° 00' East 277.10 feet; thence South 56° 13' East 346.73 feet; thence South 37° 45' East 317.94 feet; thence South 22° 53' East 418.25 feet; thence South 01° 19' East 575.30 feet; thence South 80° 08' West 349.30 feet; thence North 20° 25' West 938.00 feet; thence North 44° 10' 30" West 396.85 feet; thence North 08° 00' East 405.10 feet to the place of beginning. Containing 17.89 acres, more or less.

Homer D. Ralph, Jr.
Homer D. Ralph, Jr.
Surveyor for Grant Co., Wis.
Wis. Reg. No. S-141