



JESSIE BRANDEMUEHL SURVEY

SCALE: 1" = 100'

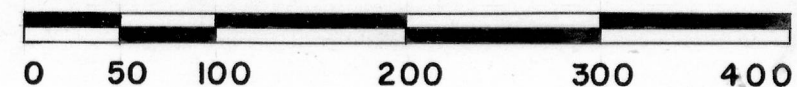


LEGEND:

- FENCE POST
- *** FENCE
- NAIL

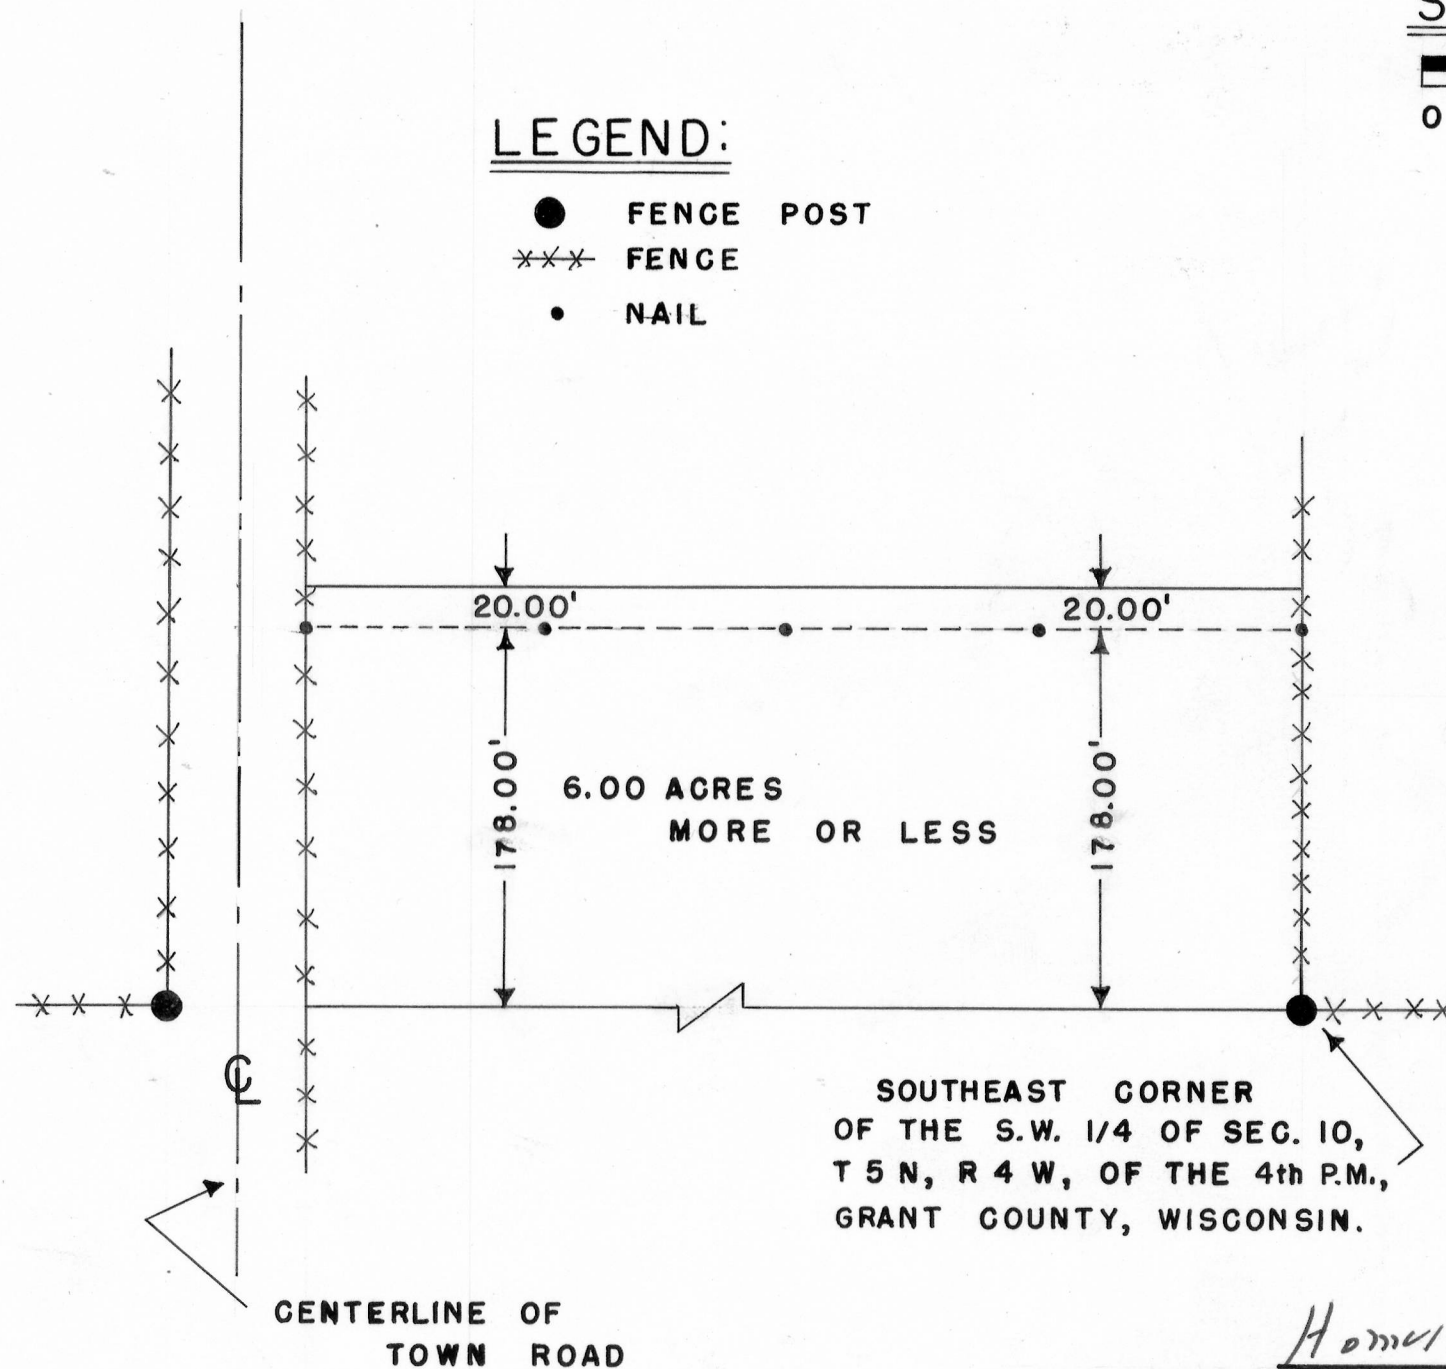

Survey of the South line of the
following described parcel:

The East 1/2 of the S.W. 1/4 of
Section 10, T 5 N, R 4 W, of the
4th P.M., Grant County, Wisconsin,
except 6 acres off the South side
thereof.

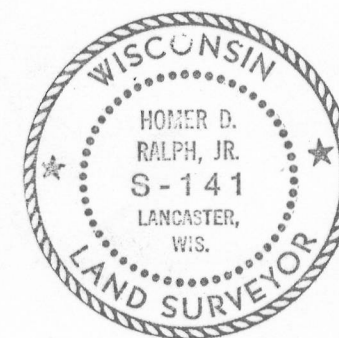

Homer D. Ralph, Jr.
HOMER D. RALPH JR.
SURVEYOR FOR GRANT
COUNTY, WISCONSIN

David K. Krohn
DAVID K. KROHN
8/16/74-8/20/74

N