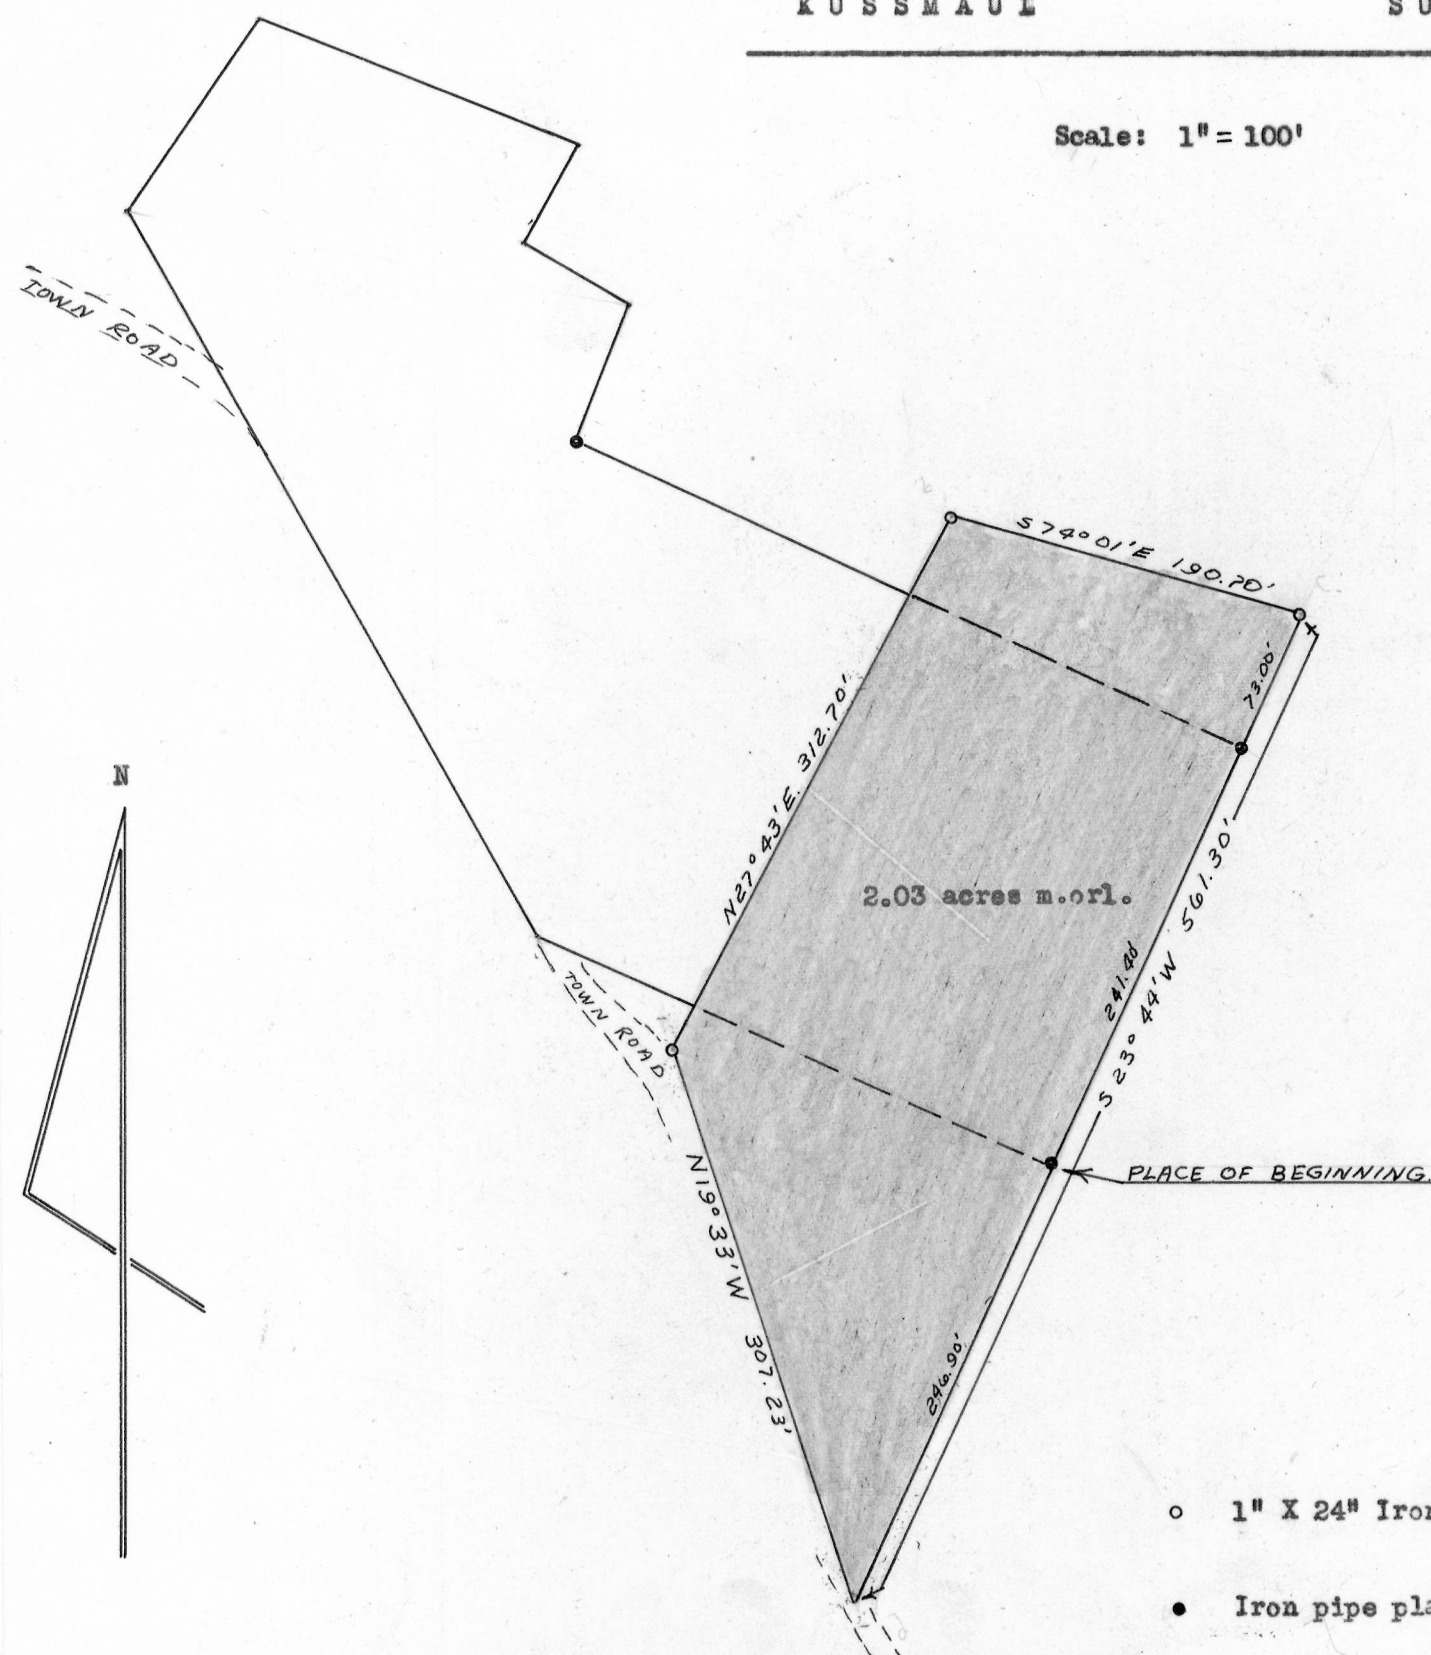


KUSSMAUL


SURVEY

Scale: 1" = 100'

DESCRIPTION:

Part of the South 1/2 of the S.E.1/4 of Section 17, T 6 N, R 4 W of the 4th P.M., Grant County, Wisconsin, described as follows, to-wit:

Begin at a point which is North 15° 46' East 396.90 feet from the Southeast corner of the S.W.1/4 of S.E.1/4 of said Section 17; thence South 23° 44' West 246.90 feet; thence North 19° 33' West 307.23 feet; thence North 27° 43' East 312.70 feet; thence South 74° 01' East 190.70 feet; thence South 23° 44' West 314.40 feet to the place of beginning. Containing 2.03 acres more or less.

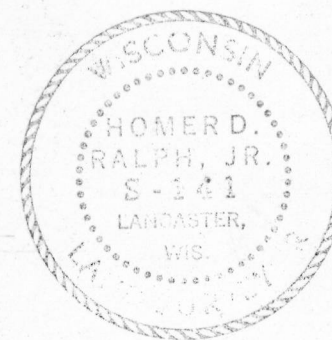

Homer D. Ralph, Jr.
Homer D. Ralph, Jr.
Surveyor for Grant
County, Wisconsin.

8/25/72 - 11/18/72

- o 1" X 24" Iron pipe placed by this survey.
- Iron pipe placed previously.