


DAVE BIRCH SURVEY

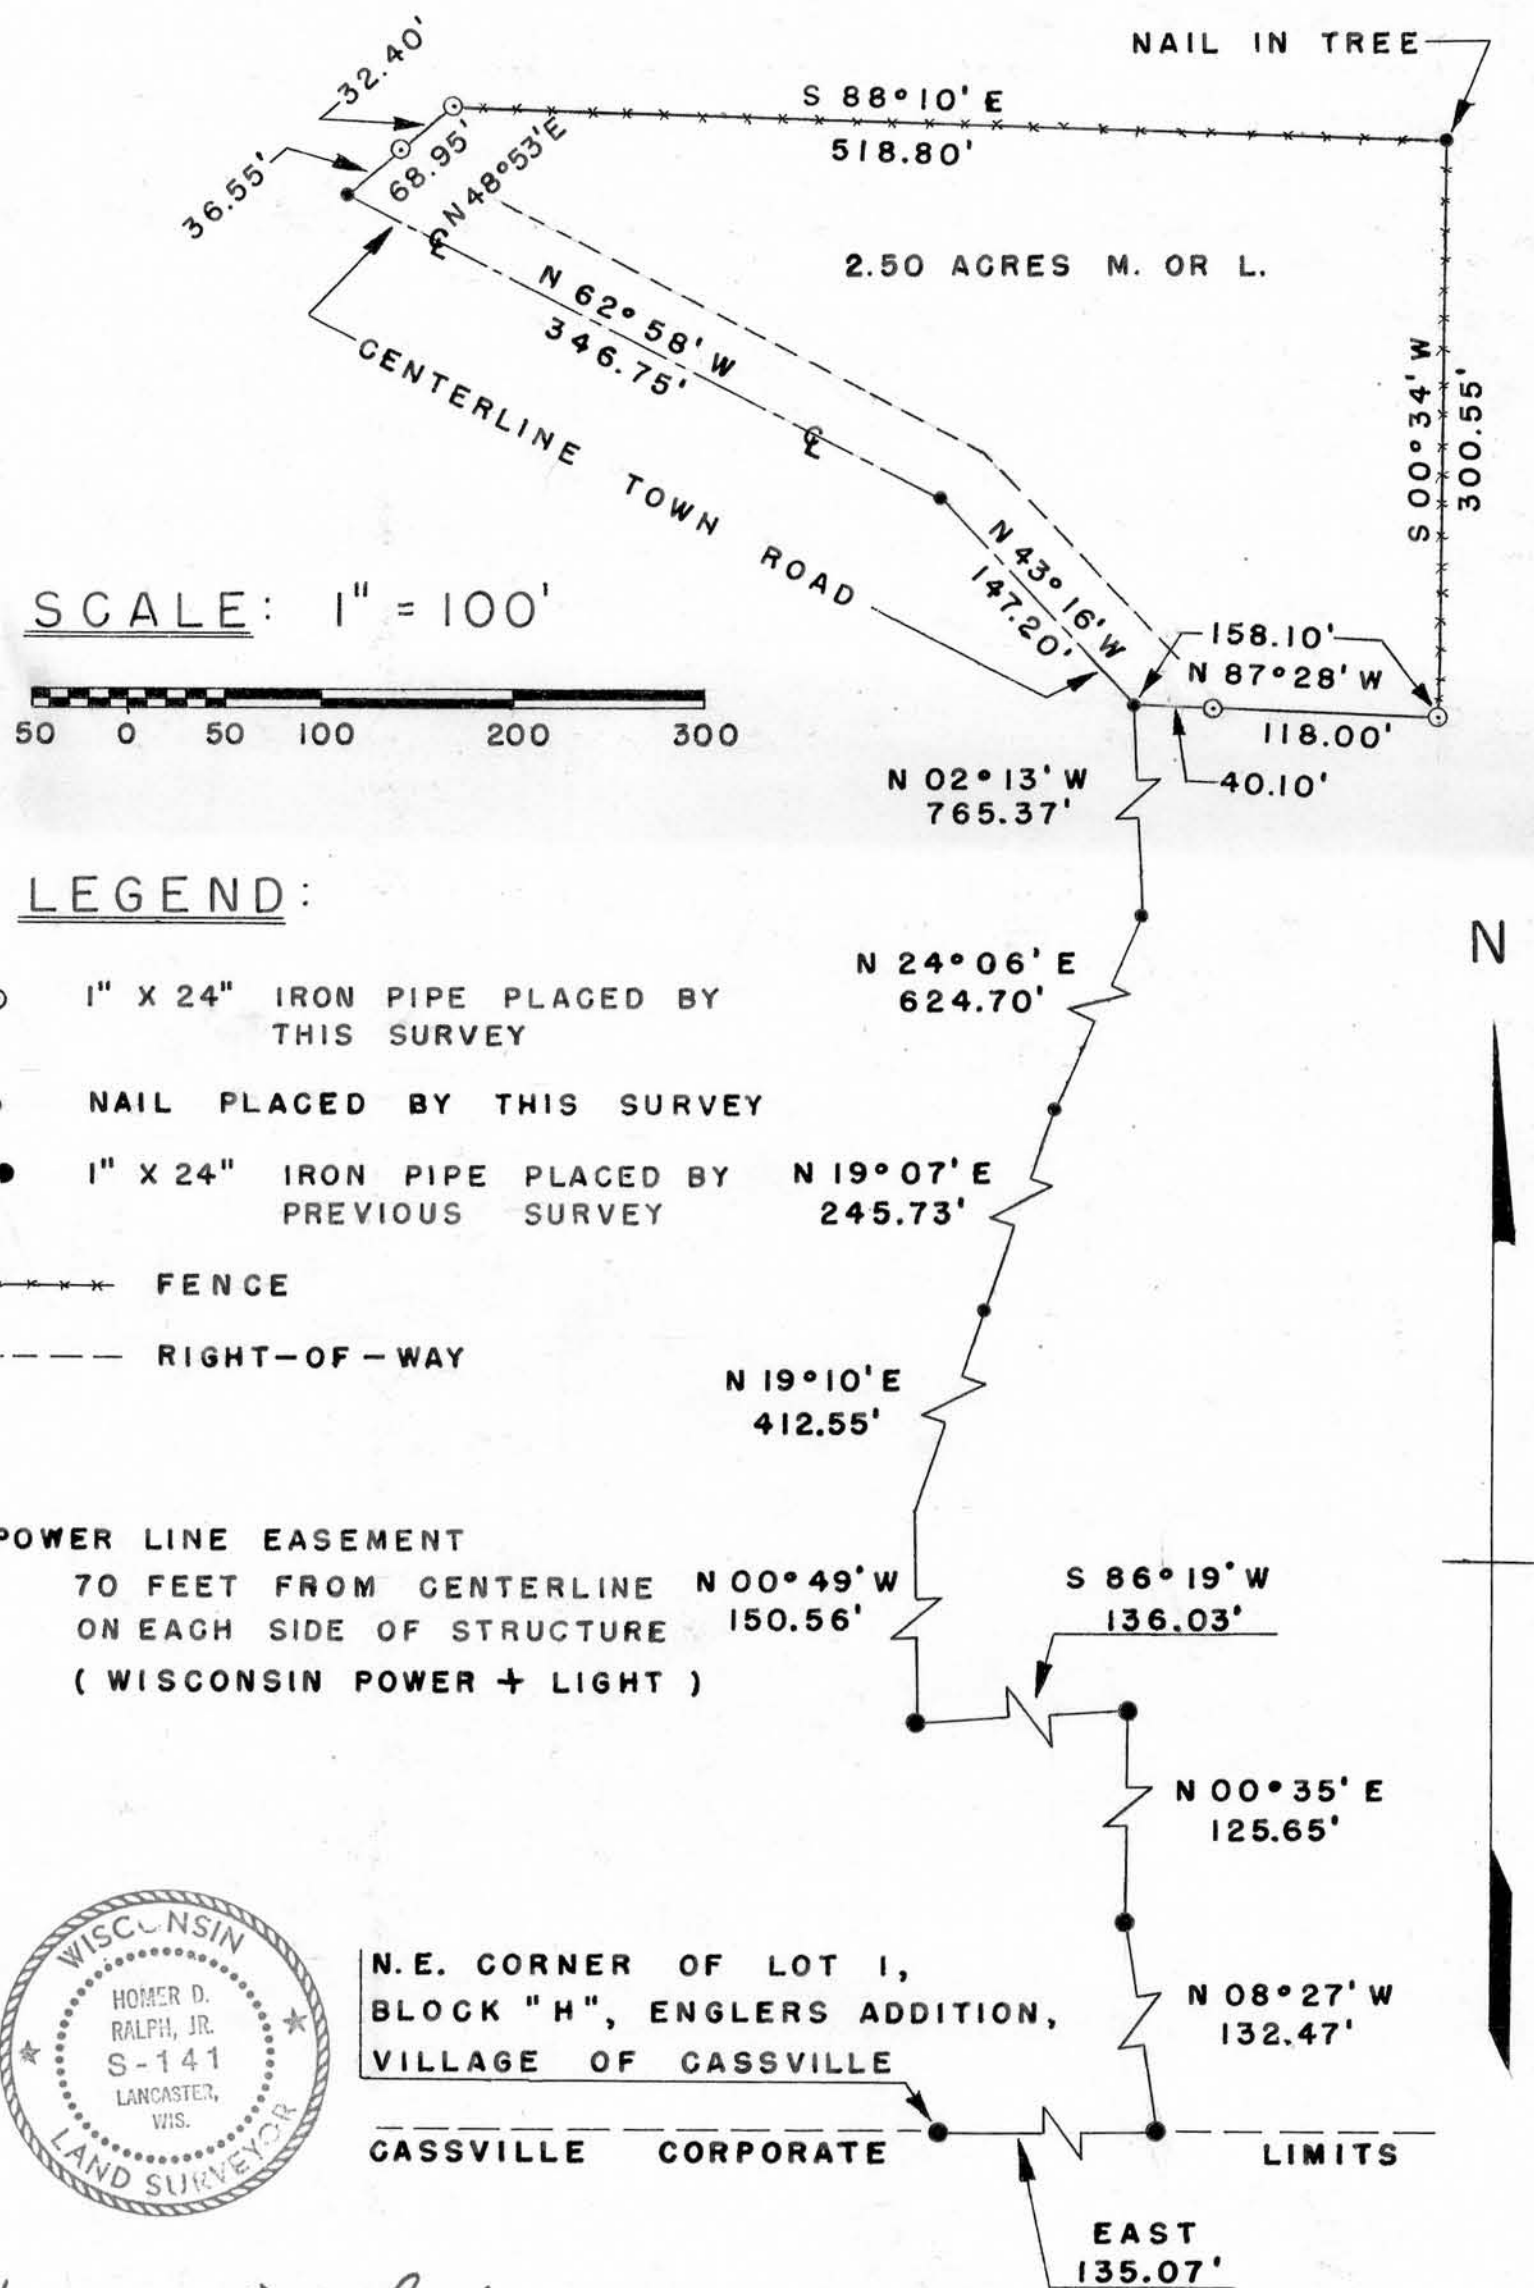

Homer D. Ralph, Jr.
HOMER D. RALPH, JR.
SURVEYOR FOR GRANT
COUNTY, WISCONSIN.

David K. Krohn
DAVID K. KROHN
11/9/73 - 11/14/73

BIRCH SURVEY

DESCRIPTION:

Part of the N.W.1/4 of Section 20, T 3 N, R 5 W, of the 4th P.M.,
Grant County, Wisconsin, described as follows to-wit:

Commencing at the Northeast Corner of Lot 1, Block "H", of Englers
Addition to the Village of Cassville;

thence East 135.07 feet;

thence North 08° 27' West 132.47 feet;

thence North 00° 35' East 125.65 feet;

thence South 86° 19' West 136.03 feet;

thence North 00° 49' West 150.56 feet;

thence North 19° 10' East 412.55 feet;

thence North 19° 07' East 245.73 feet;

thence North 24° 06' East 624.70 feet;

thence North 02° 13' West 765.37 feet to the centerline of town road
and the point of beginning;

thence North 43° 16' West 147.20 feet along said centerline;

thence North 62° 58' West 346.75 feet along said centerline;

thence North 48° 53' East 68.95 feet;

thence South 88° 10' East 518.80 feet;

thence South 00° 34' West 300.55 feet;

thence North 87° 28' West 158.10 feet to the centerline of town road
and the point of beginning.

Containing 2.50 acres more or less inclusive of highway right-of-way.

Above described lands also subject to existing power line easements.



Homer D. Ralph, Jr.
Homer D. Ralph, Jr., RLS