


FORCK SURVEY

SCALE 1" = 300'

0 150 300 600 900

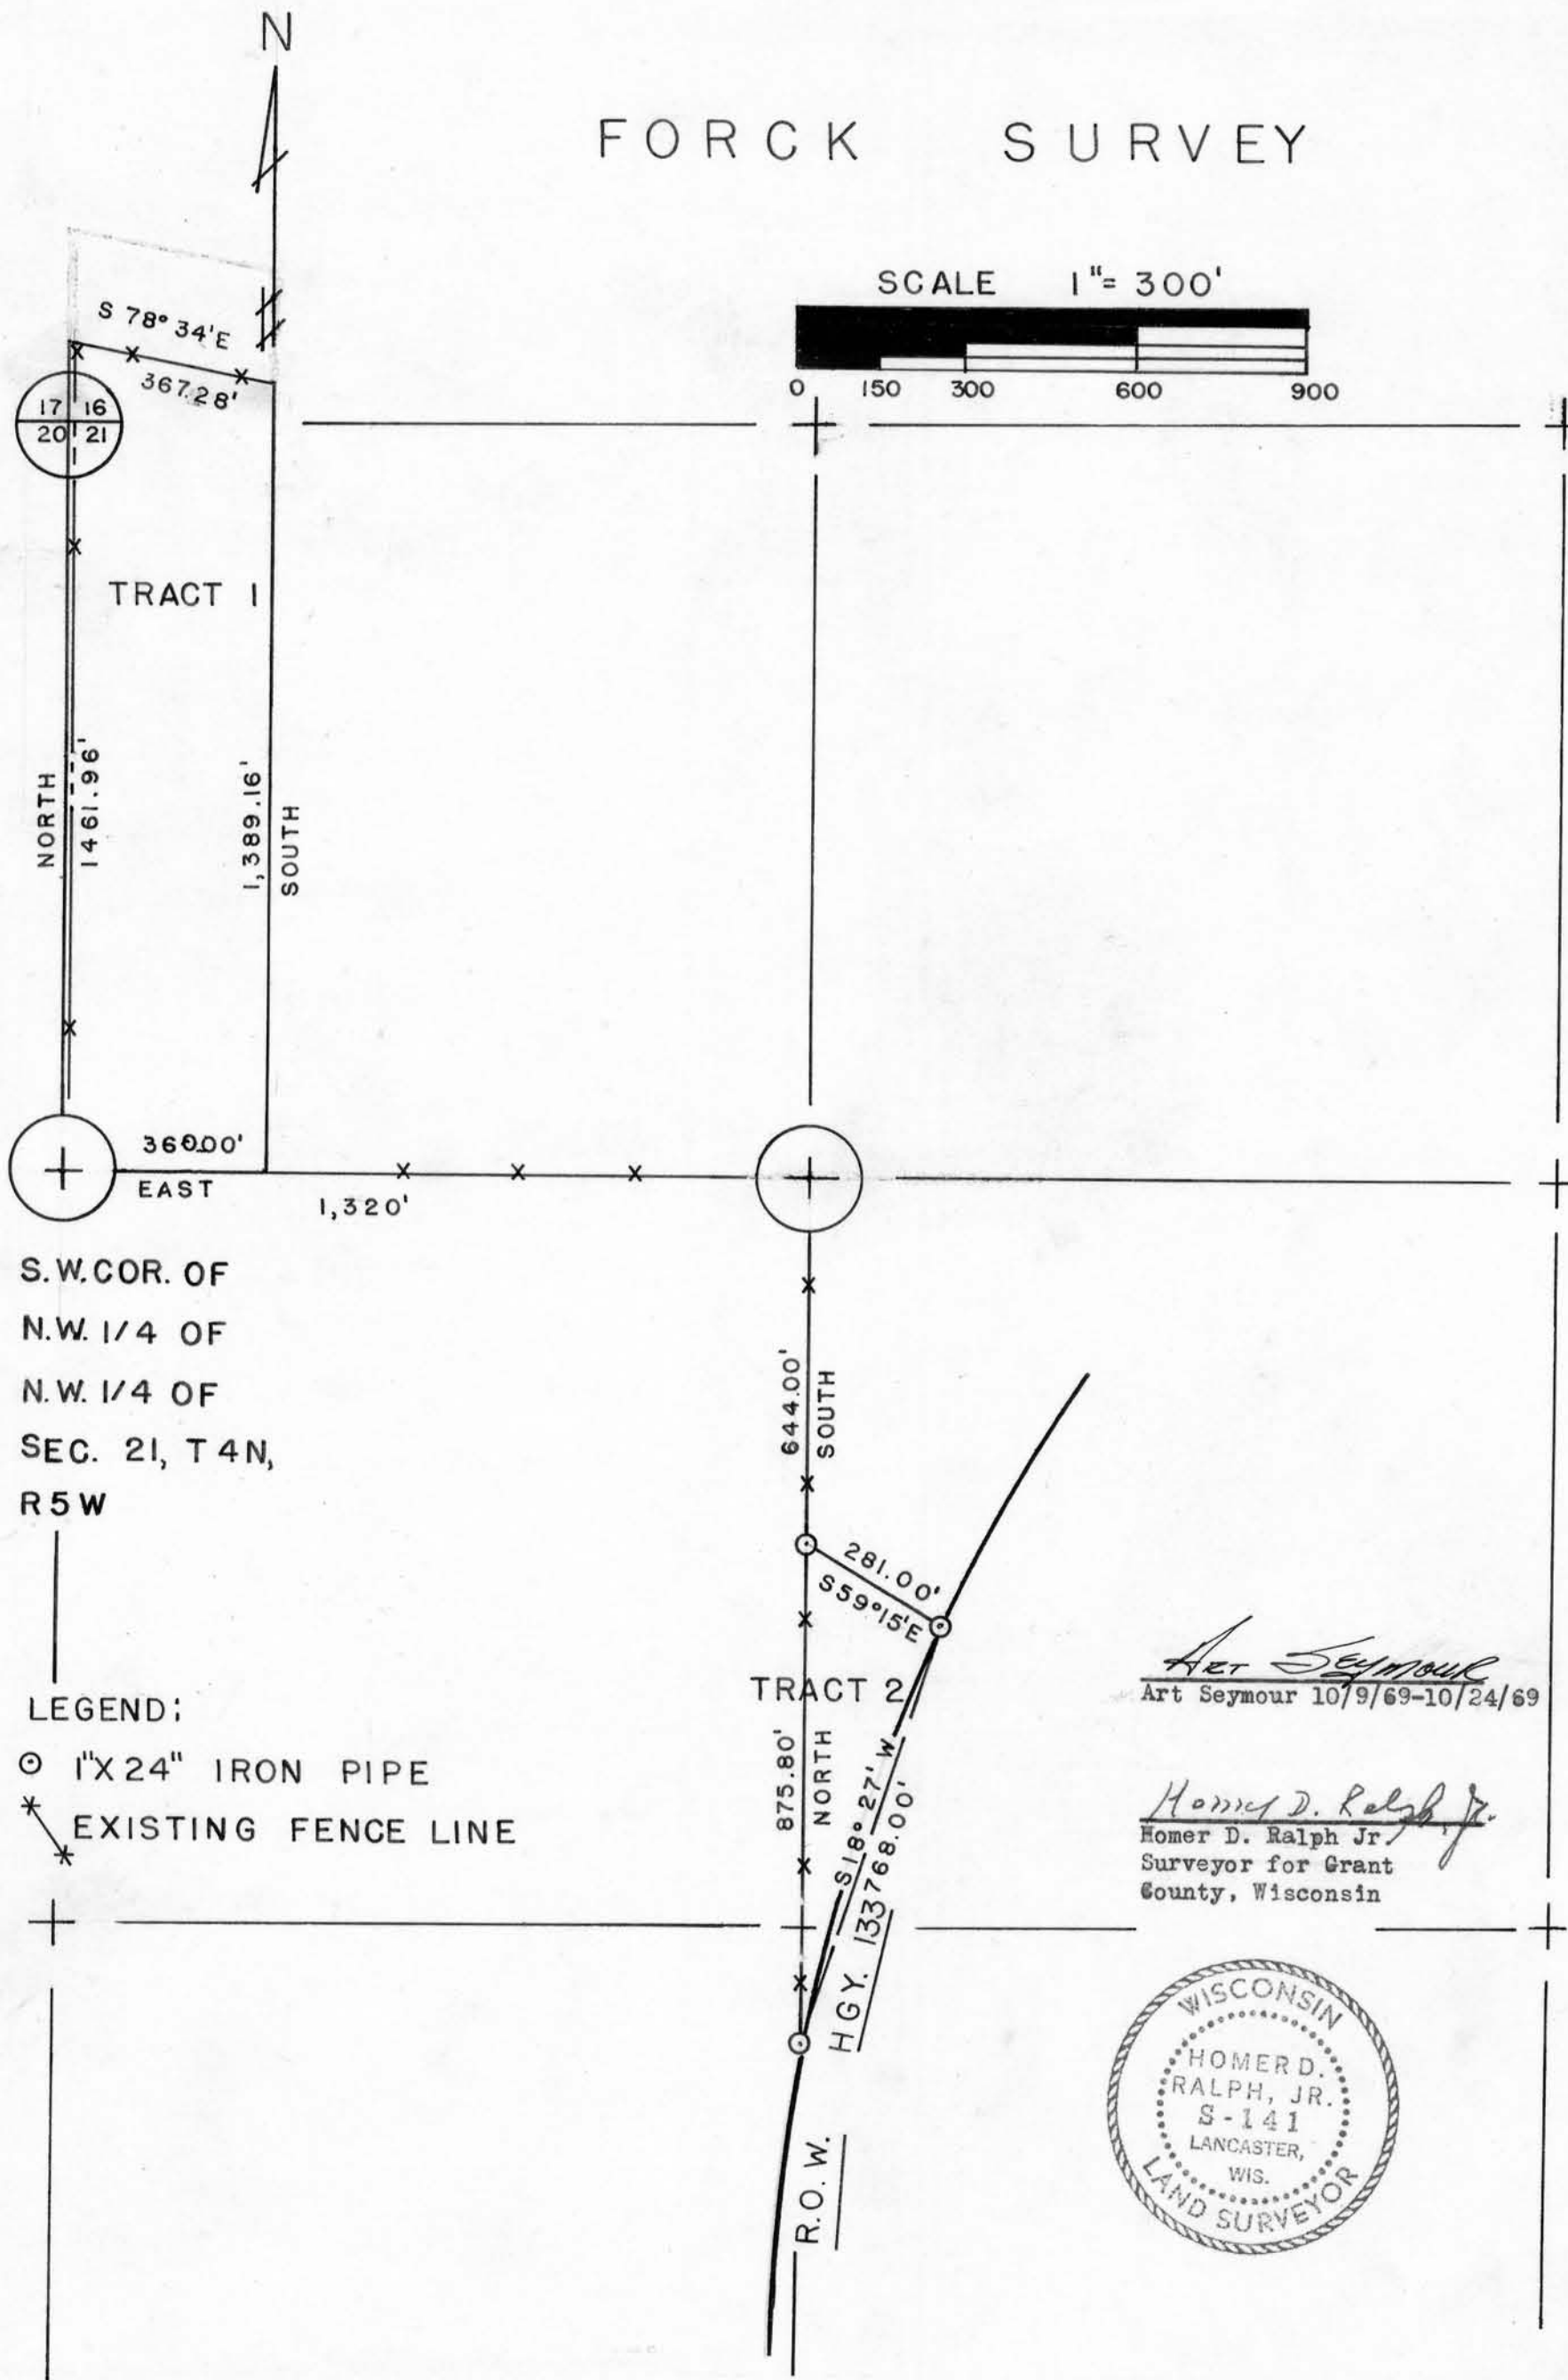

Art Seymour
Art Seymour 10/9/69-10/24/69

Homer D. Ralph Jr.
Homer D. Ralph Jr.
Surveyor for Grant
County, Wisconsin





Abstracts of Title

The Grant County Abstract Company

INCORPORATED

Successor to Brown's Grant County Abstract Co.
The Grant County Abstract Office, Established 1860

Lancaster, Wisconsin
53813

Oct. 27, 1969



Title Insurance

Mr. Carl Forck
Glen Haven, Wis. - 53810

Dear Mr. Forck:

We have surveyed the two tracts you requested and the descriptions are as follows:

Tract 1

Part of the N.W.1/4 of N.W.1/4 of Section 21 and part of the S.W.1/4 of S.W.1/4 of Section 16, all in T 4 N, R 5 W. of the 4th P.M., Grant County, Wisconsin, described as follows, to-wit: Beginning at the Southwest corner of said N.W.1/4 of N.W.1/4; thence North 1,461.96 feet; thence South 78° 34' East 367.28 feet; thence South 1,389.16 feet; thence West 360.00 feet to the point of beginning. Said tract containing 11.8 acres, more or less.

Tract 2

Part of the S.E.1/4 of N.W.1/4 and part of the N.E.1/4 of S.W.1/4, all in Section 21, T 4 N, R 5 W. of the 4th P.M., Grant County, Wisconsin, described as follows, to-wit: Beginning at a point 644.00 feet South of the Northwest corner of said S.E.1/4 of N.W.1/4; thence South 59° 15' East 281.00 feet to a point on the Westerly right-of-way of State Trunk Highway #133; thence South 18° 27' West 768.00 feet along a chord of a curve to a point on said Westerly right-of-way; thence North 875.00 feet to the point of beginning. Said tract containing 2.16 acres, more or less, exclusive of Highway right-of-way.

Enclosed please find three copies of the map of said survey.

We remain,

Sincerely,

Homer D. Ralph, Jr.
Homer D. Ralph, Jr.