


S.W. corner of N. 20 acres of S. 1/2 of N.W. 1/4 of Sec. 30


MERGEN SURVEY

SCALE 1"=50'

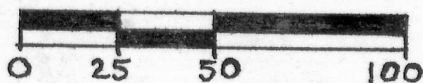

LEGEND

○ 1" BY 24" IRON PIPE PLACED
BY THIS SURVEY

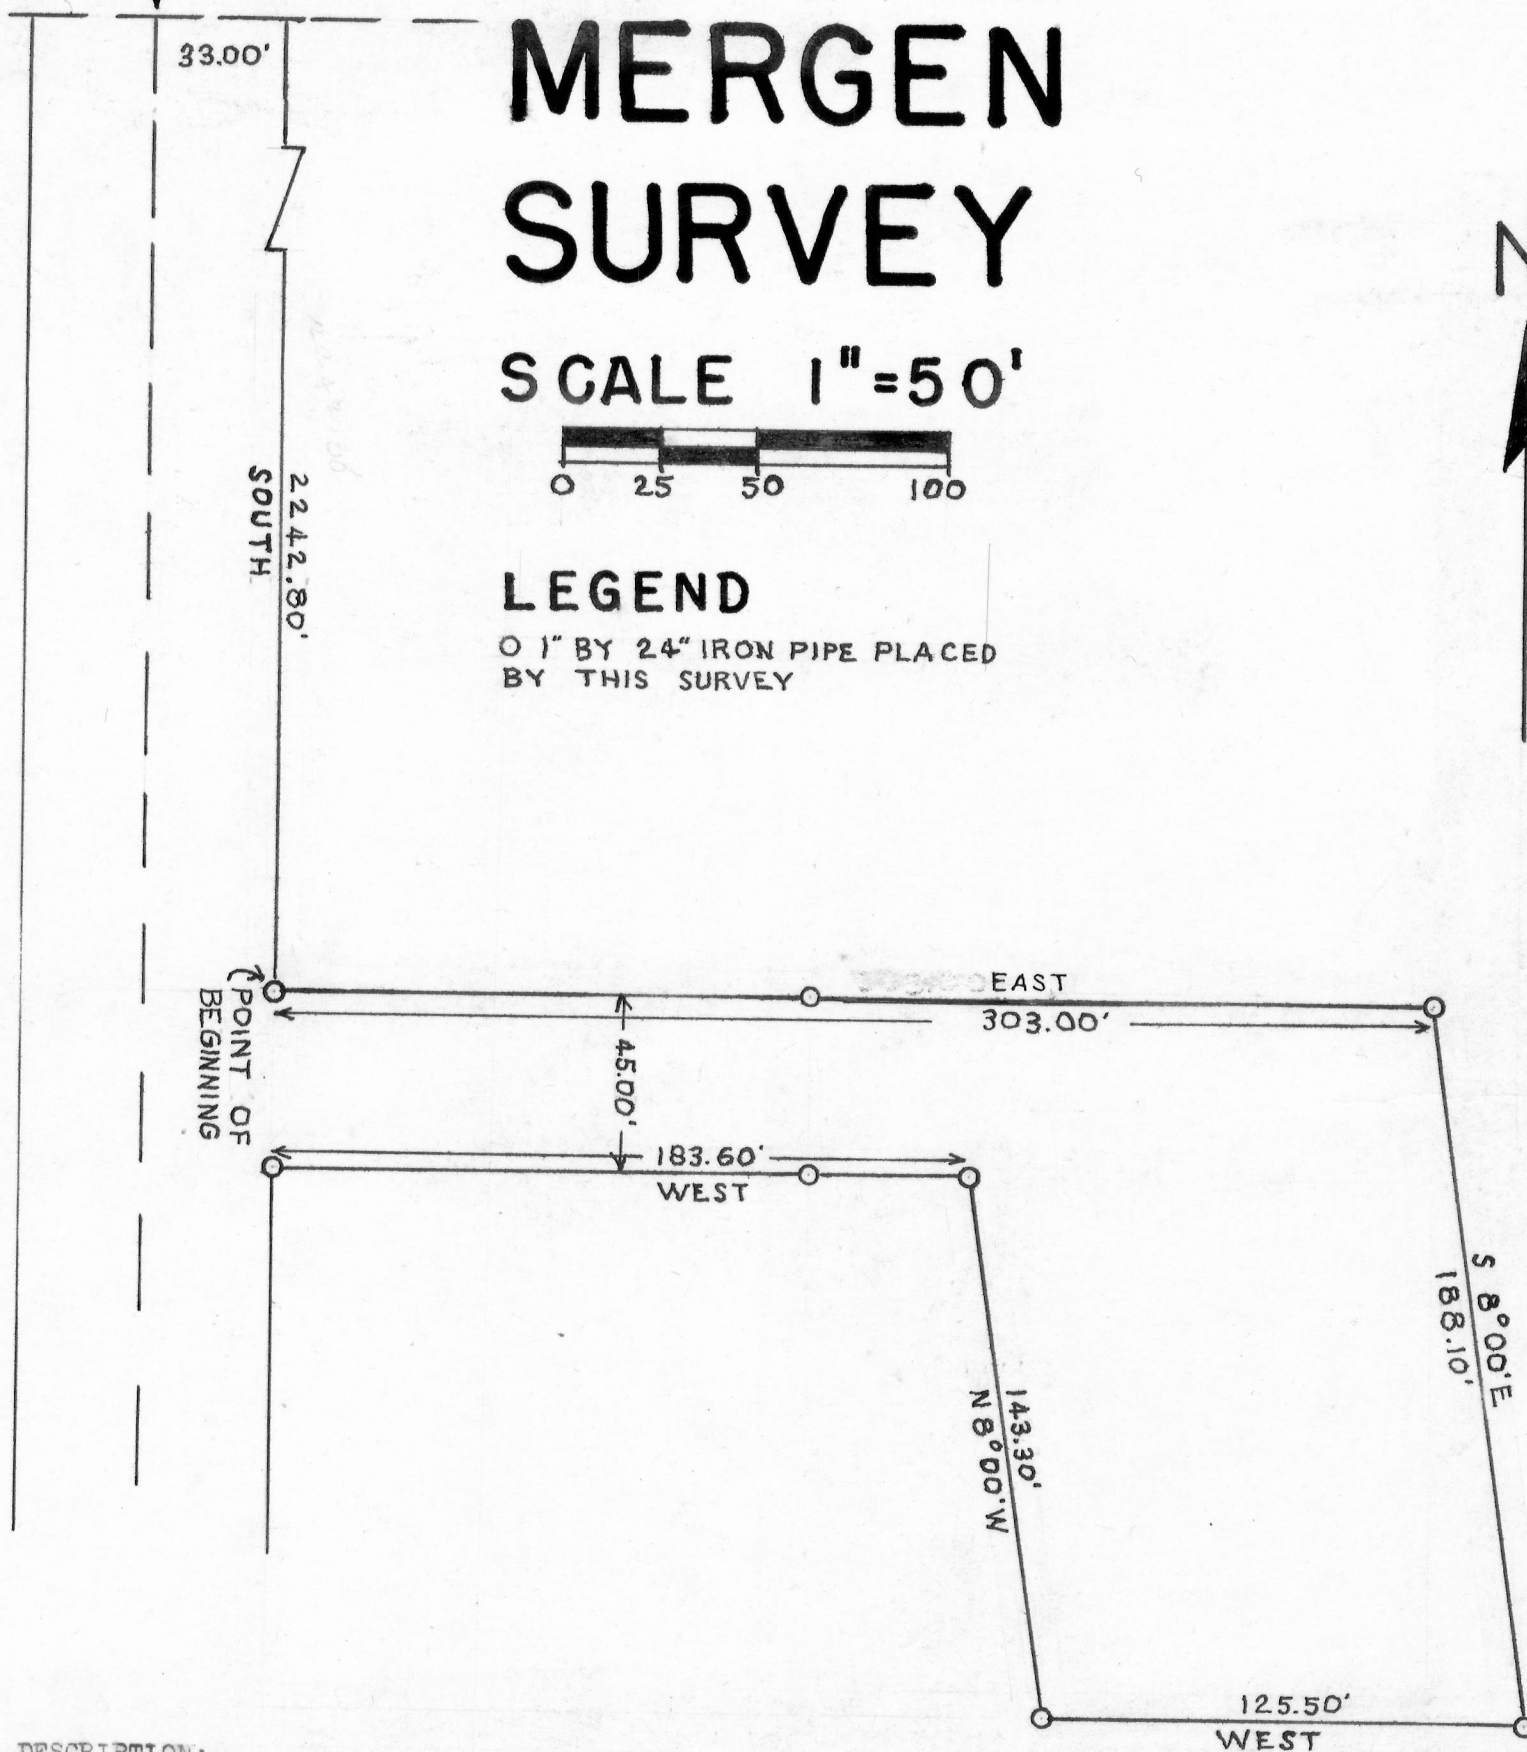

DESCRIPTION:

Part of the SW 1/4 of Section 30, T4N, R5W of the 4th P.M., Grant County, Wisconsin Described as follows, to-wit: Commence at a point on the East R. of W. line of a Town Road which is 33.00 feet East of the Southwest corner of the North 20 acres of the South 1/2 of the NW 1/4 of said Section 30; thence South 2242.80 along said R. of W. line to the Point of Beginning; thence East 303.00 feet perpendicular to said R. of W. line; thence South 8°00' East 188.10 feet; thence West 125.50 feet perpendicular to said R. of W. line; thence North 8°00' West 143.30 feet; thence West 183.60 feet perpendicular to said R. of W. line; thence North 45.00 feet to the point of beginning. Containing 0.73 acres more or less.

George H. Kettler
George H. Kettler
2/29 - 3/1/72

Homer D. Ralph, Jr.
Homer D. Ralph, Jr.
Surveyor for Grant
County, Wisconsin

