


PEOPLE'S TELEPHONE CO. SURVEY

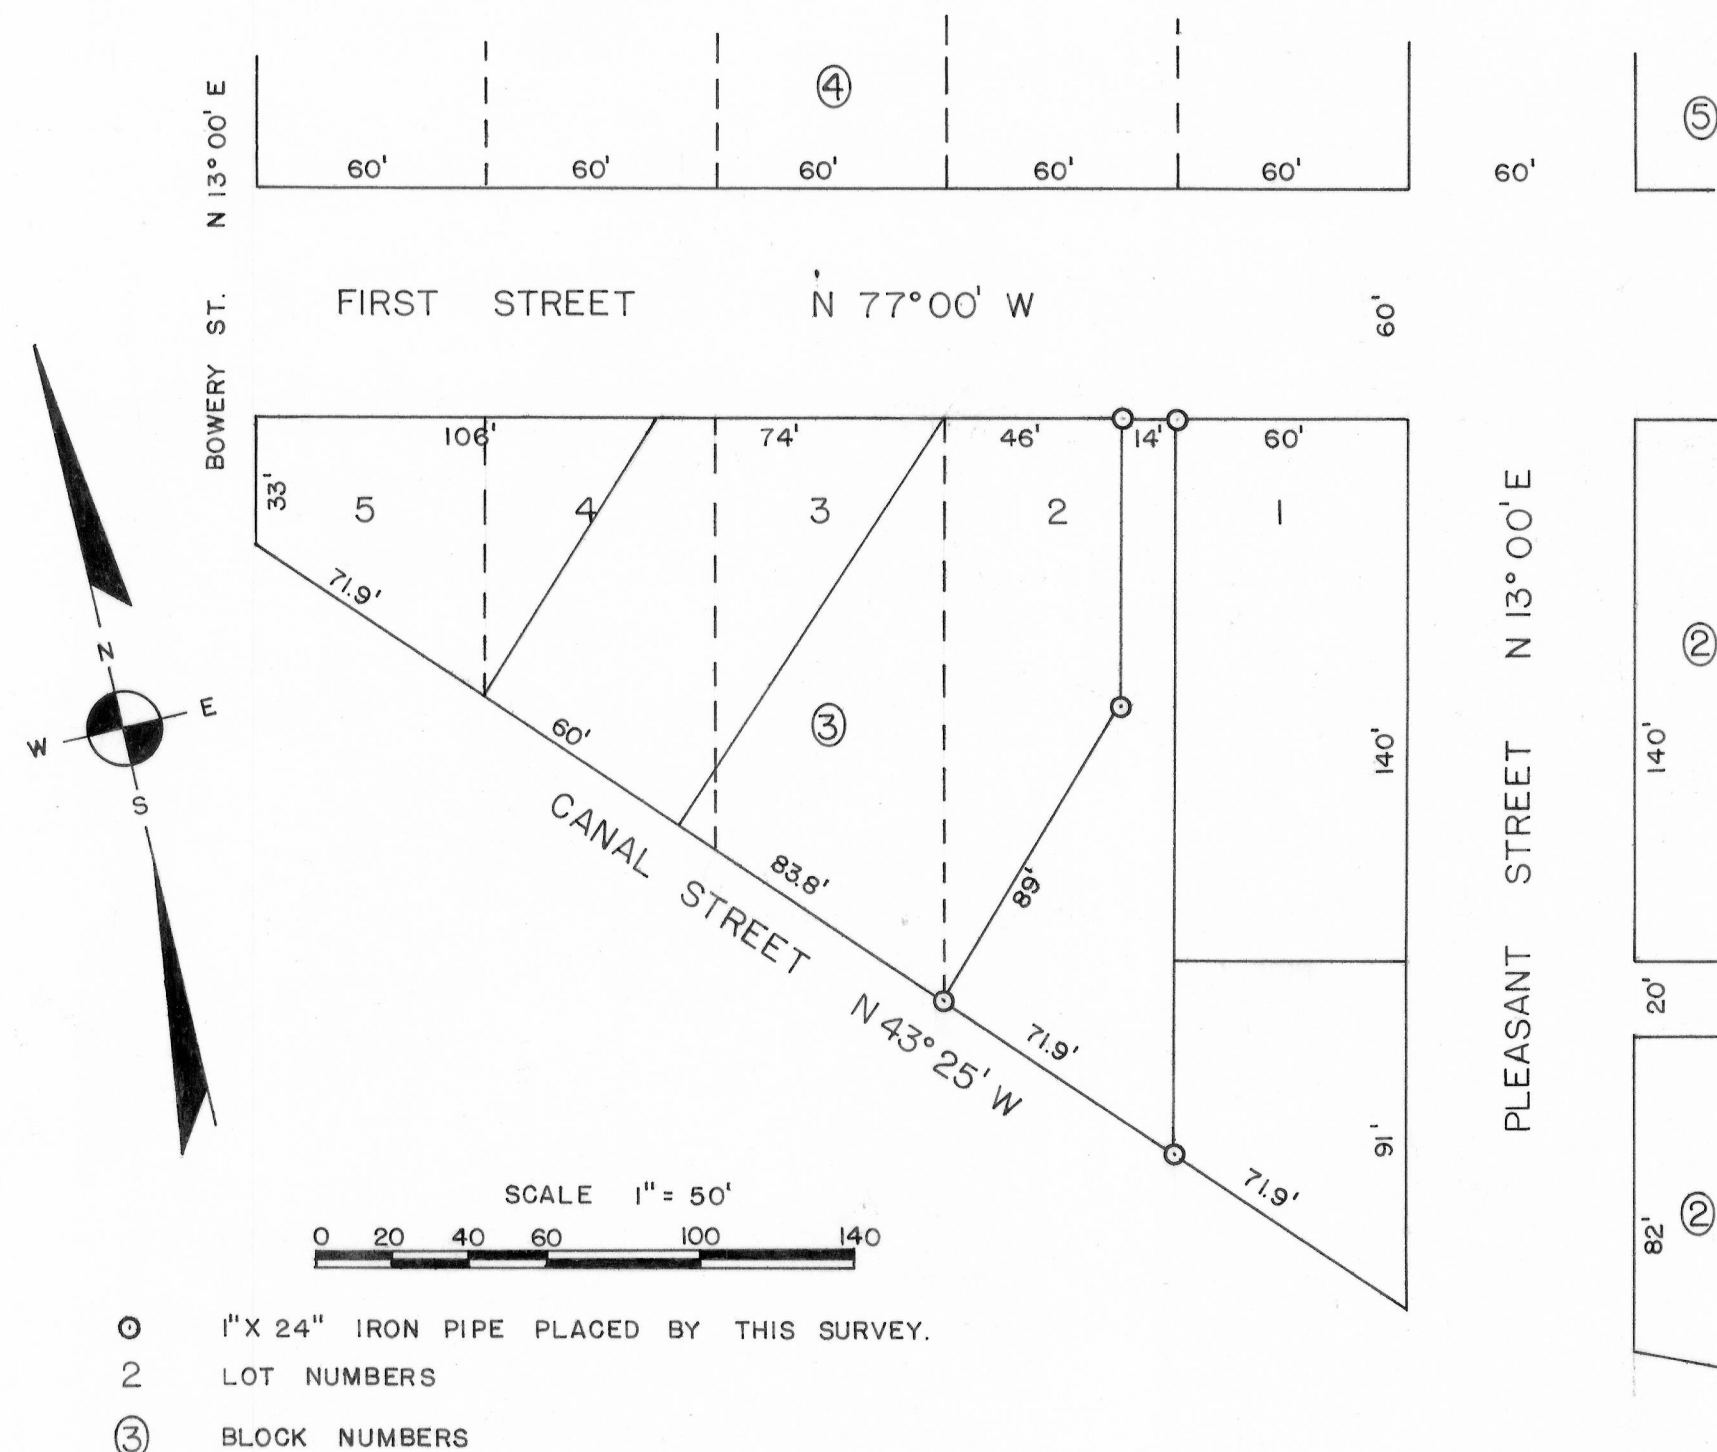

DESCRIPTION:

COMMENCING AT THE SOUTHEAST CORNER OF LOT 2, BLOCK 3 OF THE ORIGINAL PLAT OF THE VILLAGE OF BLOOMINGTON, GRANT CO., WIS. TO-WIT: THENCE N 13° E TO THE NORTH SIDE OF SAID BLOCK 3; THENCE N 77° W 14.00 FEET ALONG THE NORTH SIDE OF SAID BLOCK 3; THENCE S 13° W TO A POINT WHICH IS 89.00 FEET FROM THE SOUTHWEST CORNER OF SAID LOT 2; THENCE SOUTH AND WEST TO THE SOUTHWEST CORNER OF SAID LOT 2; THENCE S 43° 25' E ALONG THE SOUTH EDGE OF SAID BLOCK 3 TO THE POINT OF BEGINNING.

Robert G. Anderson
ROBERT G. ANDERSON
4/24 — 5/10/69



Homer D. Ralph, Jr.
HOMER D. RALPH, JR.
SURVEYOR FOR GRANT CO., WIS.
WIS. REG. NO. S-141