



PEOPLE'S TELEPHONE CO. SURVEY

SCALE 1" = 30'

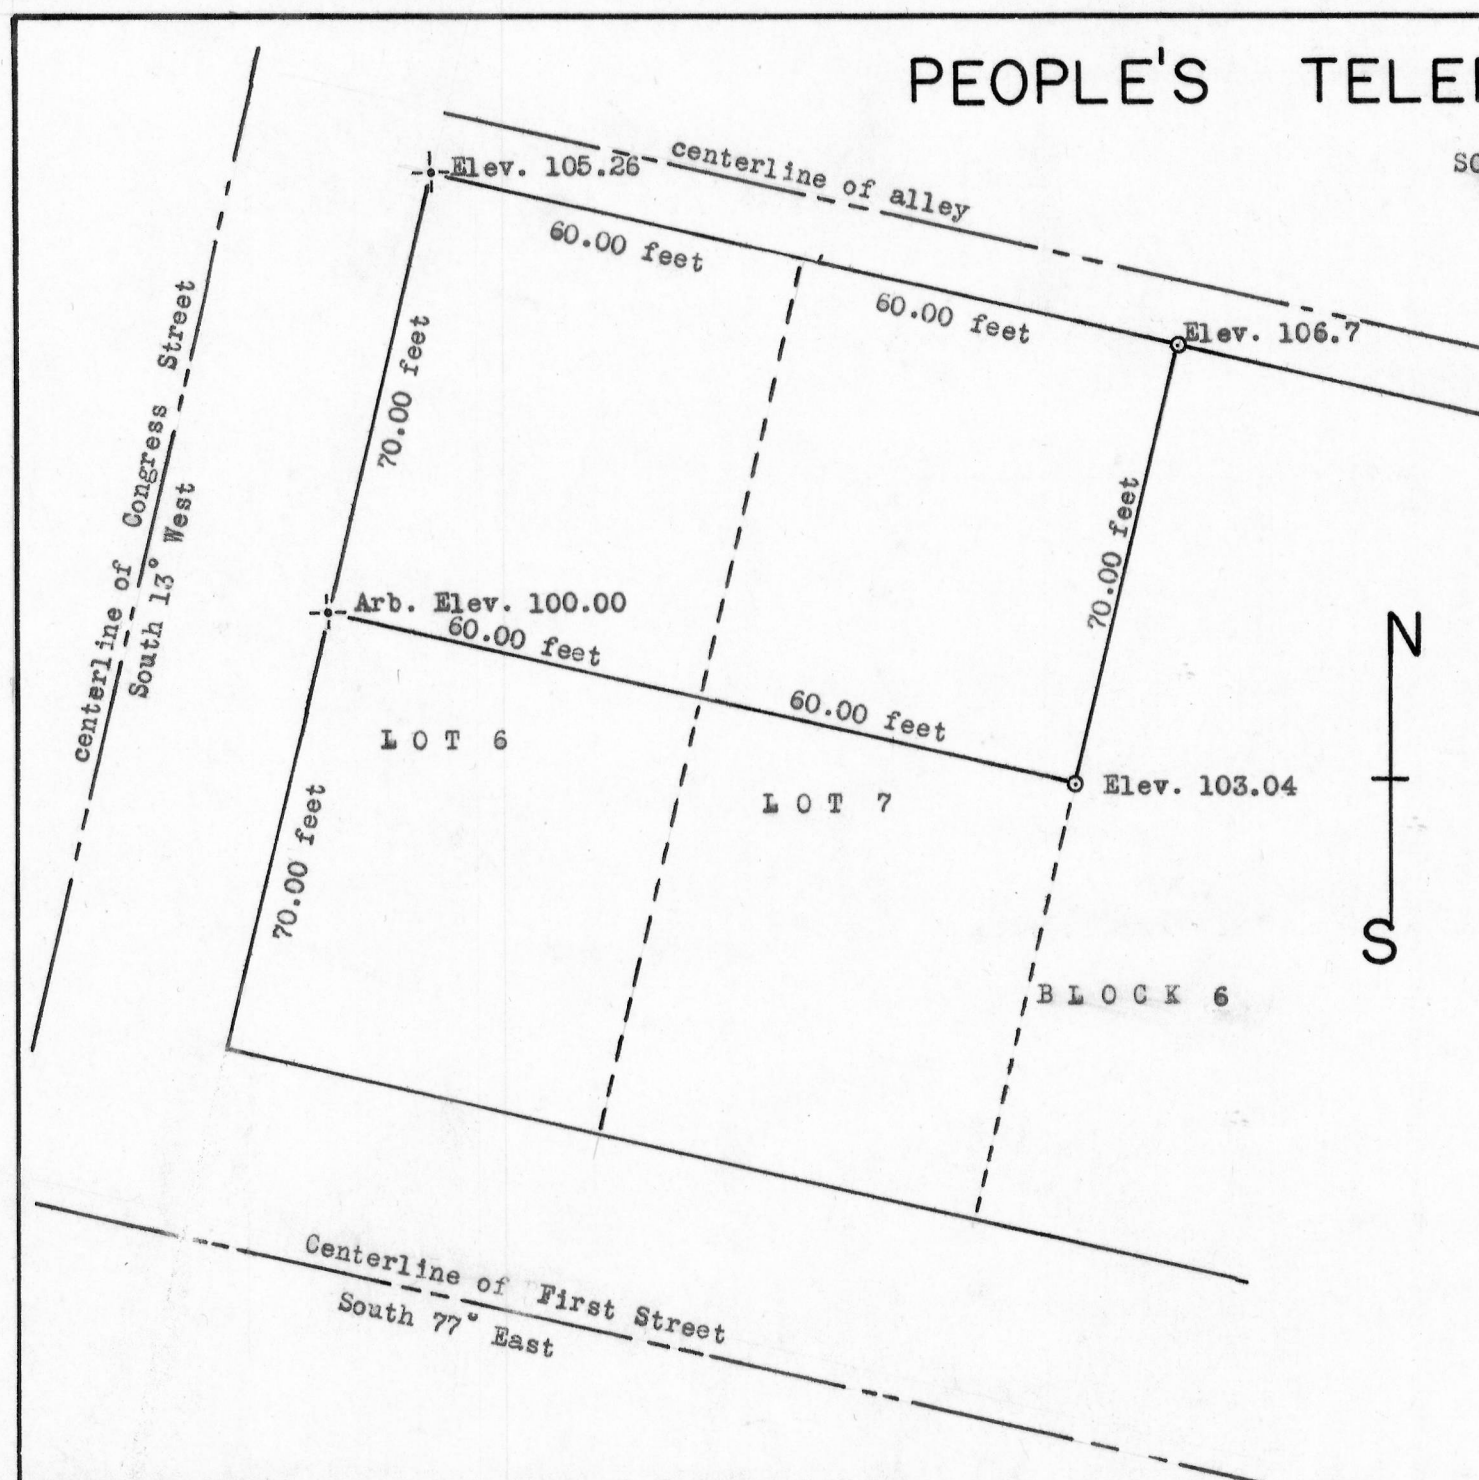

DESCRIPTION:

The Northerly half of Lot 6 and Lot 7
all in Block 6 of the original plat of
the Village of Bloomington (formerly
Tafton), Grant County, Wisconsin.

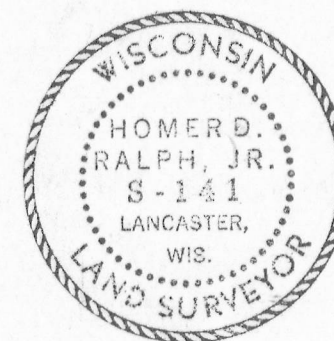

Charles Lange
Charles Lange
6/27-7/14/72

Homer D. Ralph, Jr.
Homer D. Ralph, Jr.
Surveyor for Grant
County, Wisconsin.

○ - 1" X 24" iron pipe placed by this survey

— - chisel mark made by this survey