



FISHLER-VILLAGE OF BLOOMINGTON SURVEY

N

SCALE: 1" = 50'

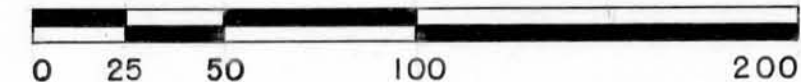

NORTHWEST CORNER
OF BLOCK 6, PARSON'S
ADDITION

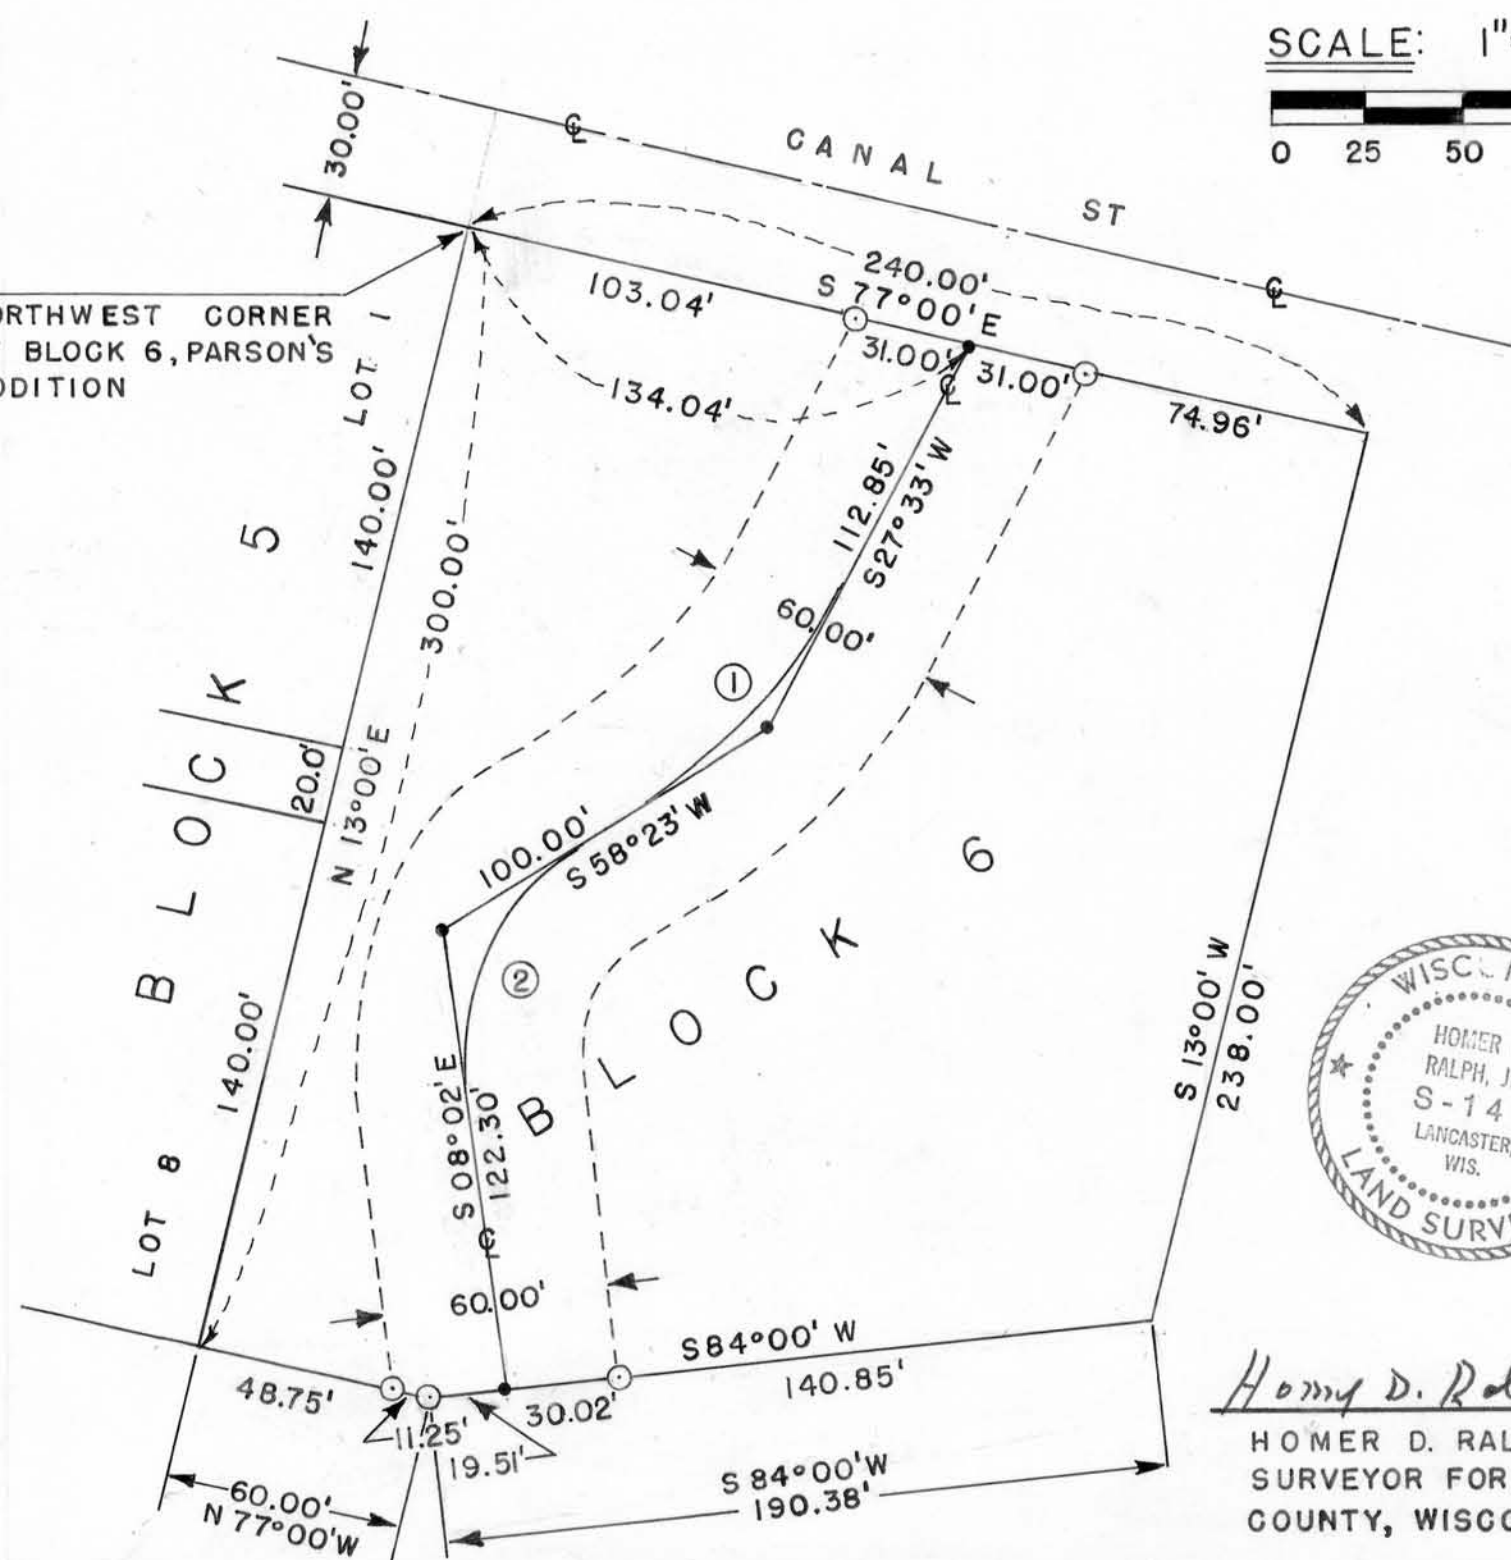


LEGEND

- ⊙ 1"x24" IRON PIPE PLACED BY THIS SURVEY
- NAIL
- RIGHT-OF-WAY LINE
- CENTERLINE

CURVE DATA

- ① RADIUS = 133.24'
I = 30°50'
T = 36.74'
LC = 70.84'
D = 43°
S = 71.70'
- ② RADIUS = 60.95'
I = 66°25'
T = 39.88'
LC = 66.75'
D = 94°
S = 70.65'

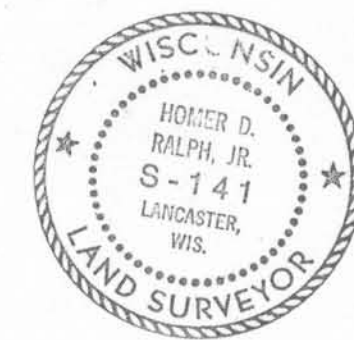

Homer D. Ralph, Jr.
HOMER D. RALPH, JR.
SURVEYOR FOR GRANT
COUNTY, WISCONSIN

David K. Krohn
DAVID K. KROHN
8/13/74-8/22/74

Bill village map to R.M.

FISHLER - VILLAGE OF BLOOMINGTON SURVEY

DESCRIPTION:

Part of Block 6 of Parson's Addition to the Village of Bloomington, Grant County, Wisconsin, according to the recorded map or plat thereof, described as follows to-wit:

Begin at the Northwest corner of said Block 6;
thence South $77^{\circ} 00'$ East 134.04 feet to the point of beginning;
thence 30.00 feet on either side of a centerline described as follows to-wit:


thence South $27^{\circ} 33'$ West 76.11 feet to the point of curvature of a curve;

thence Southerly 71.70 feet along the arc of a curve, concave Northwesterly whose radius is 133.24 feet and whose long chord bears South $42^{\circ} 58'$ West 70.84 feet, to the point of tangency of said curve;

thence South $58^{\circ} 23'$ West 23.38 feet to the point of curvature of a curve;

thence Southerly 70.65 feet along the arc of a curve, concave Southeasterly whose radius is 60.95 feet and whose long chord bears South $25^{\circ} 10' 30''$ West 66.75 feet, to the point of tangency of said curve;

thence South $08^{\circ} 02'$ East 82.42 feet to the Southern boundary of said Block 6.

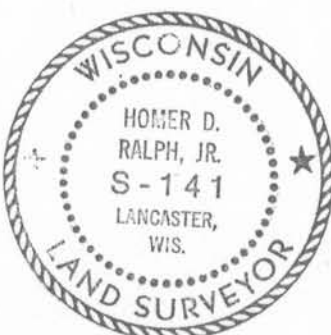

Homer D. Ralph, Jr.
Homer D. Ralph, Jr.
Surveyor for Grant
County, Wisconsin.