



JOHN MORIS SURVEY

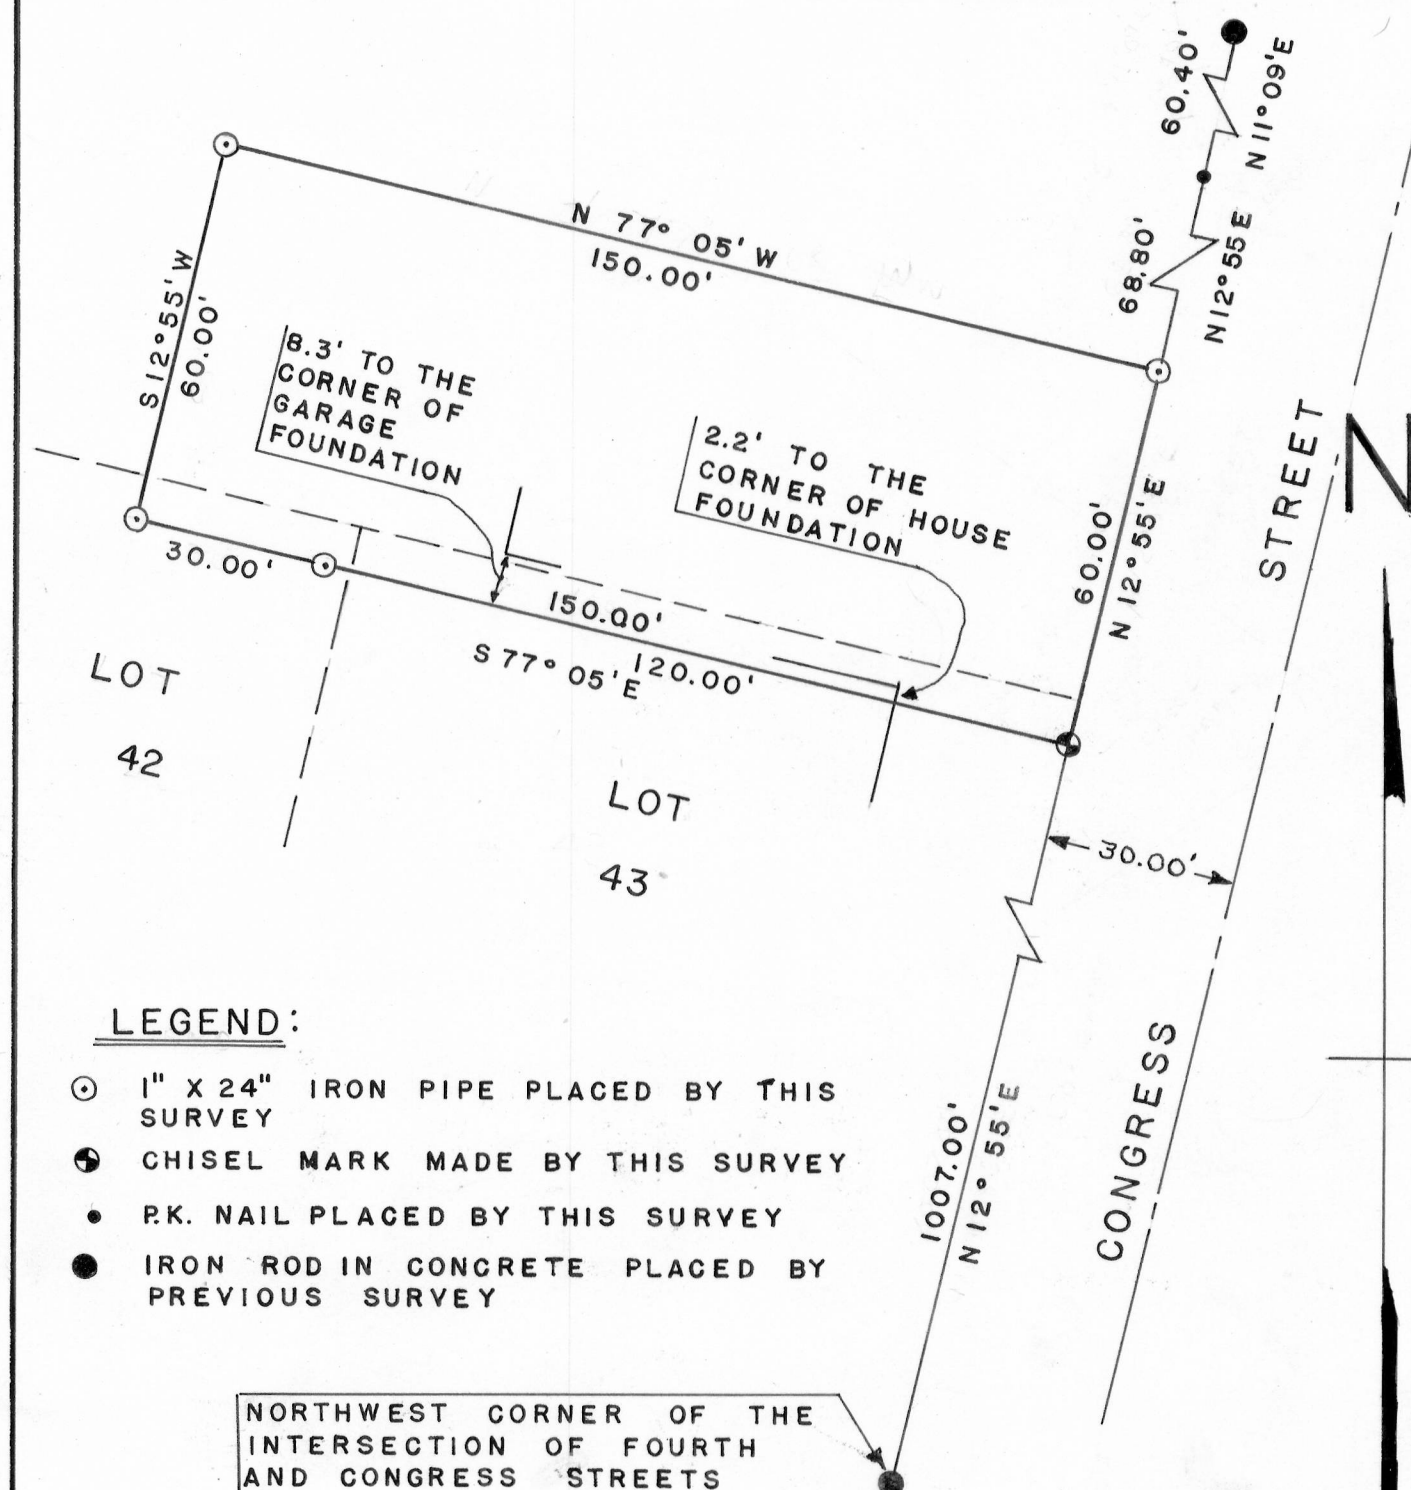

SCALE: 1" = 30'

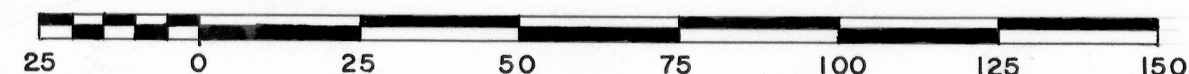

DESCRIPTION:

Part of the S.E.1/4 of the S.E.1/4 of Section 23, T 5 N, R 5 W,
of the 4th P.M., including parts of Lot 42 and Lot 43, Assessor's
Flat No. 1, all in the Village of Bloomington, Grant County,
Wisconsin, described as follows to-wit:

Begin at the Northwest corner of the intersection of Fourth and Congress Streets:

thence North 12° 55' East 1007.00 feet along the West side of Congress Street to the point of beginning;


thence North 12° 55' East 60.00 feet along said West side of Congress
Street:

thence North $77^{\circ} 05'$ West 150.00 feet;

thence South $12^{\circ} 55'$ West 60.00 feet;

thence South $77^{\circ} 05'$ East 150.00 feet to a point on the West side of Congress Street and the point of beginning.

David K. Krohn
DAVID K. KROHN
7/25/74 - 8/2/74

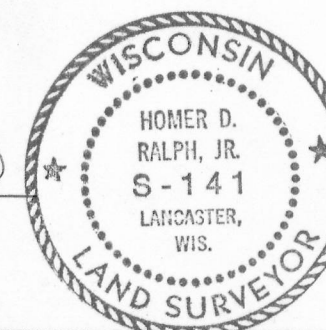

Homer D. Ralph, Jr.
HOMER D. RALPH, JR.
SURVEYOR FOR GRANT
COUNTY, WISCONSIN.