



RAUCH-HOCHHAUSEN SURVEY

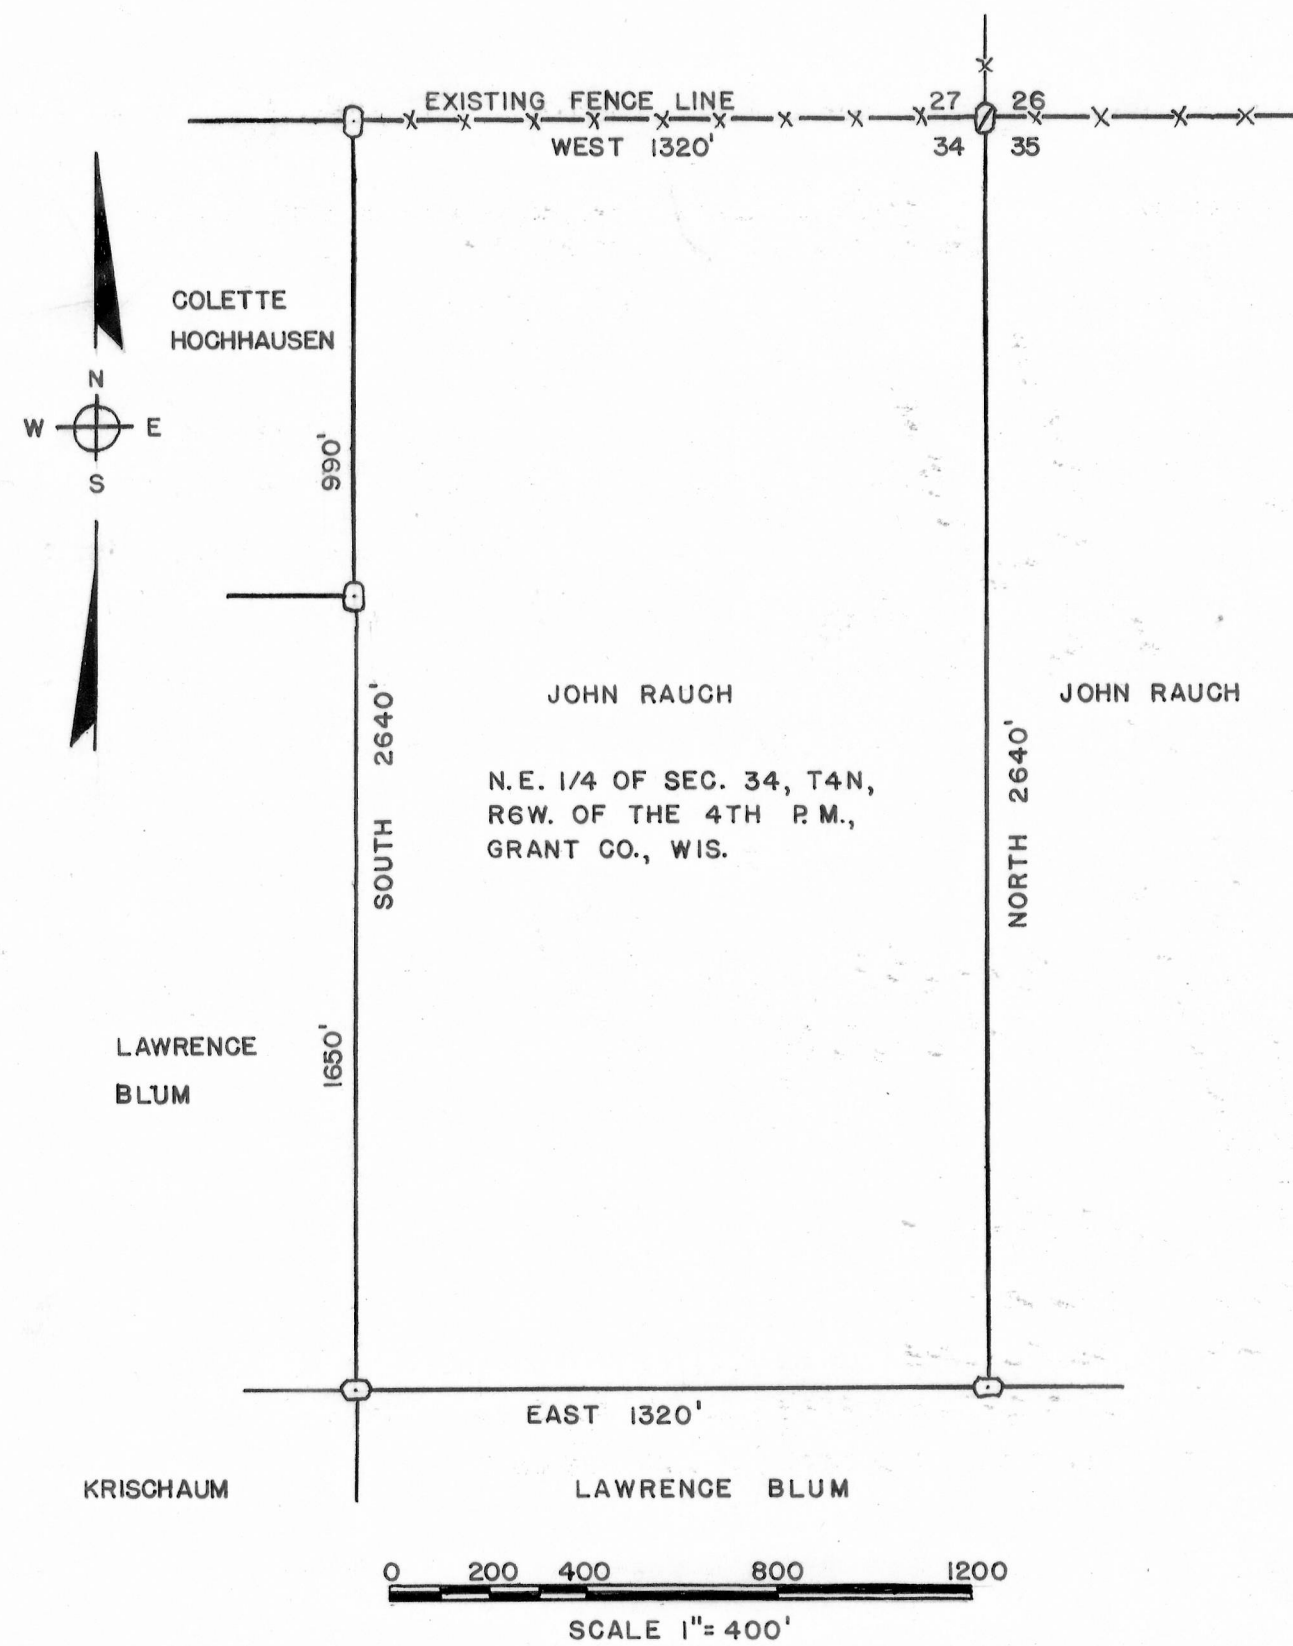

- Ø ROCK 4" X 8" PREVIOUSLY PLACED CORNER OF SECTIONS 26, 27, 34, 35, T4N, R6W, 4TH P.M., GRANT CO., WIS.
- 1" X 24", 1.13 LBS./LIN. FT. IRON PIPE PLACED BY THIS SURVEY.
- 1" X 24", 1.13 LBS./LIN. FT. IRON PIPE PLACED BY PREVIOUS SURVEY.

Robert G. Anderson
ROBERT G. ANDERSON
3/18 - 3/22/69

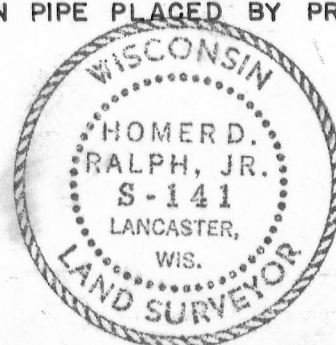

Homer D. Ralph, Jr.
HOMER D. RALPH, JR.
SURVEYOR FOR GRANT CO., WIS.
WIS. REG. NO. S-141