

1" = 60'


DONALD BARR SURVEY

- 1" X 24" Iron pipe placed by this Survey.
- F.K. Nail placed in center of town road.

N.E. Corner of
N.W.1/4, S.W.1/4
Sec. 11 - 5 - 6


North

SCALE: 1" = 60'

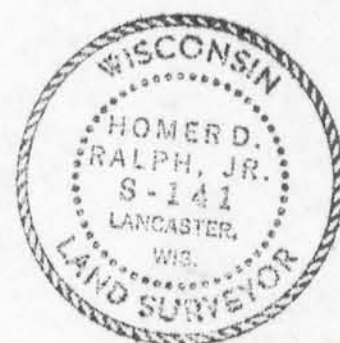

Charles Lange
Charles Lange
12/29 -1/22/70

Homer D. Ralph, Jr.
Homer D. Ralph, Jr.
Surveyor for Grant
County, Wisconsin

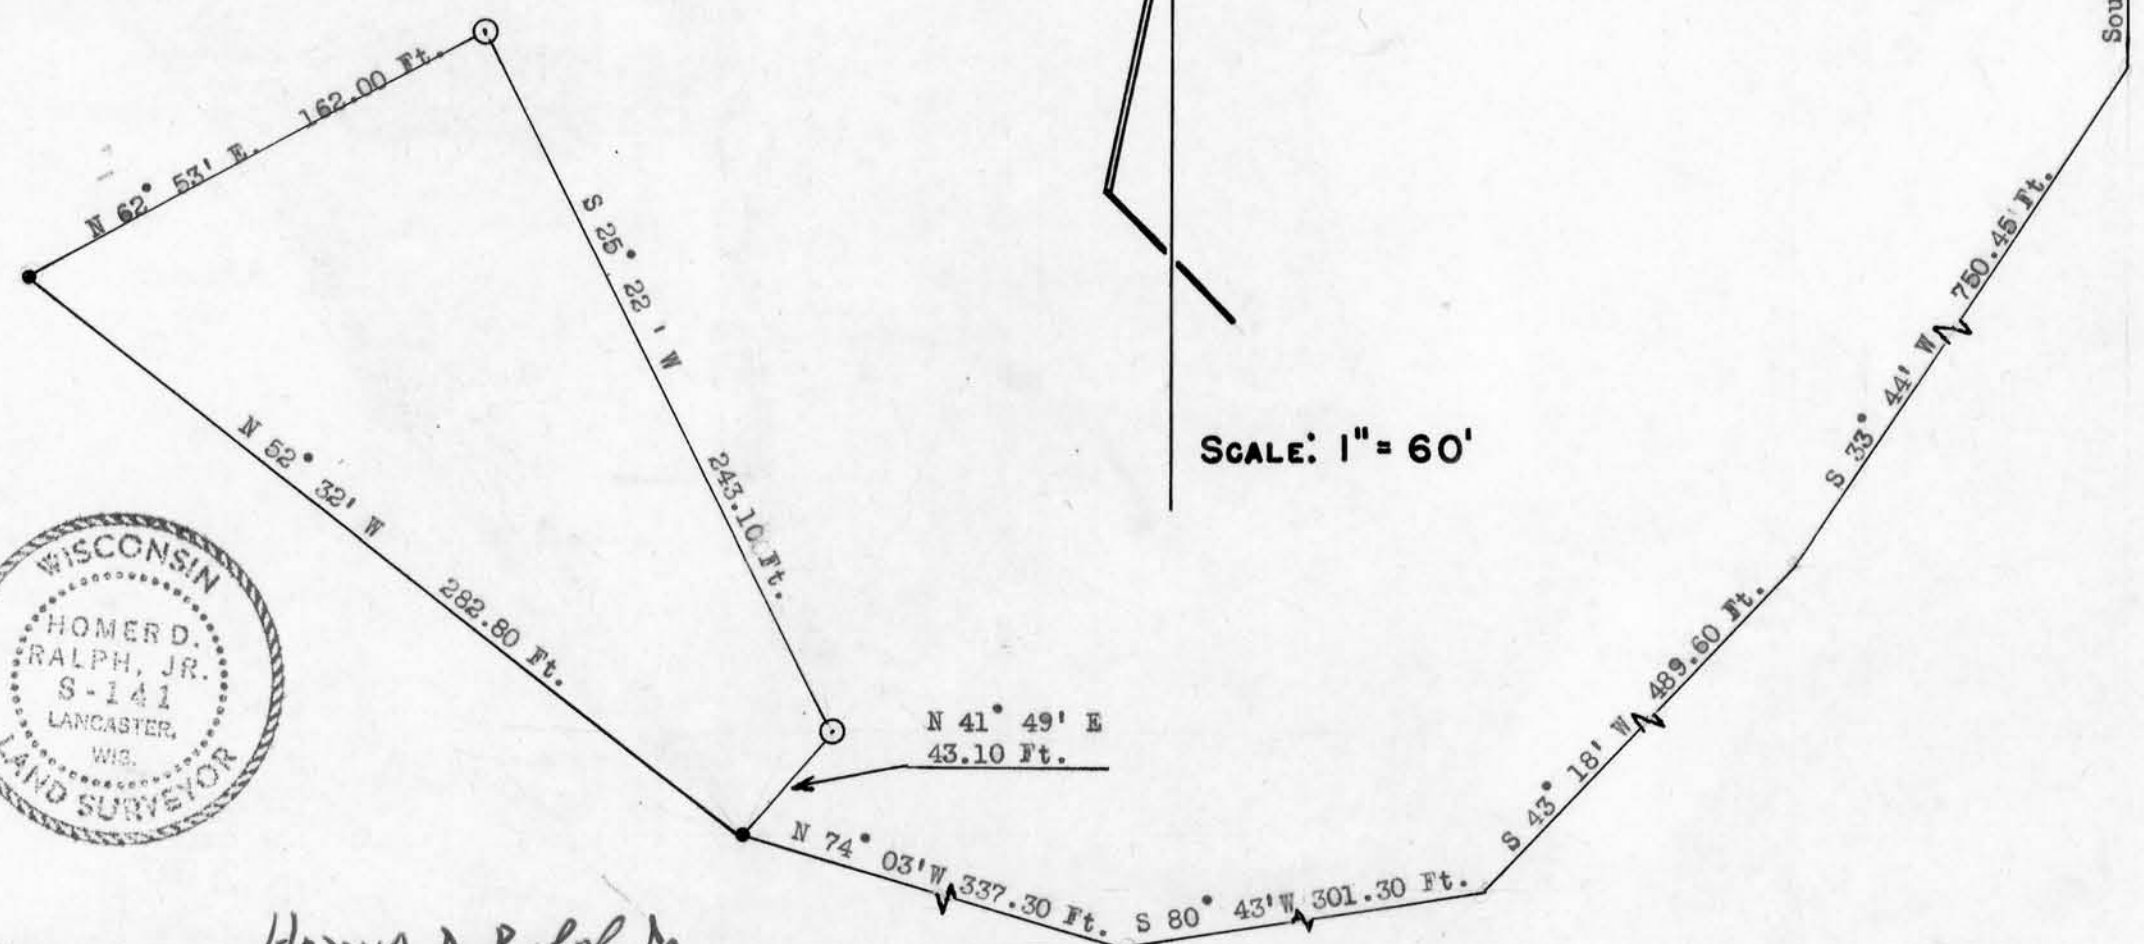

DONALD BARR DISCRIPTION

Part of East 1/2 of S.E. 1/4 of Sec. 10, described as follows to wit: Commencing at the N.E. corner of the N.W. 1/4 of the S.W. 1/4 of Sec. 11; thence South 414.70 feet; thence South 33°44' West 750.45 feet; thence South 43°18' West 489.60 feet; thence South 80°43' West 301.30 feet; thence North 74°03' West 337.30 feet to the point of beginning; thence North 52°32' West 282.80 feet; thence North 62°53' East 162.00 feet; thence South 25°22' West 243.10 feet; thence South 41°49' West 43.10 feet to the point of beginning, in T 5 N, R 6 W of the 4th P. M., Grant County, Wisconsin.

Charles Lange
Charles Lange
12/29 -1/22/70



Homer D. Ralph, Jr.
Homer D. Ralph, Jr.
Surveyor for Grant
County, Wisconsin