



LELAND ANDERSON SURVEY

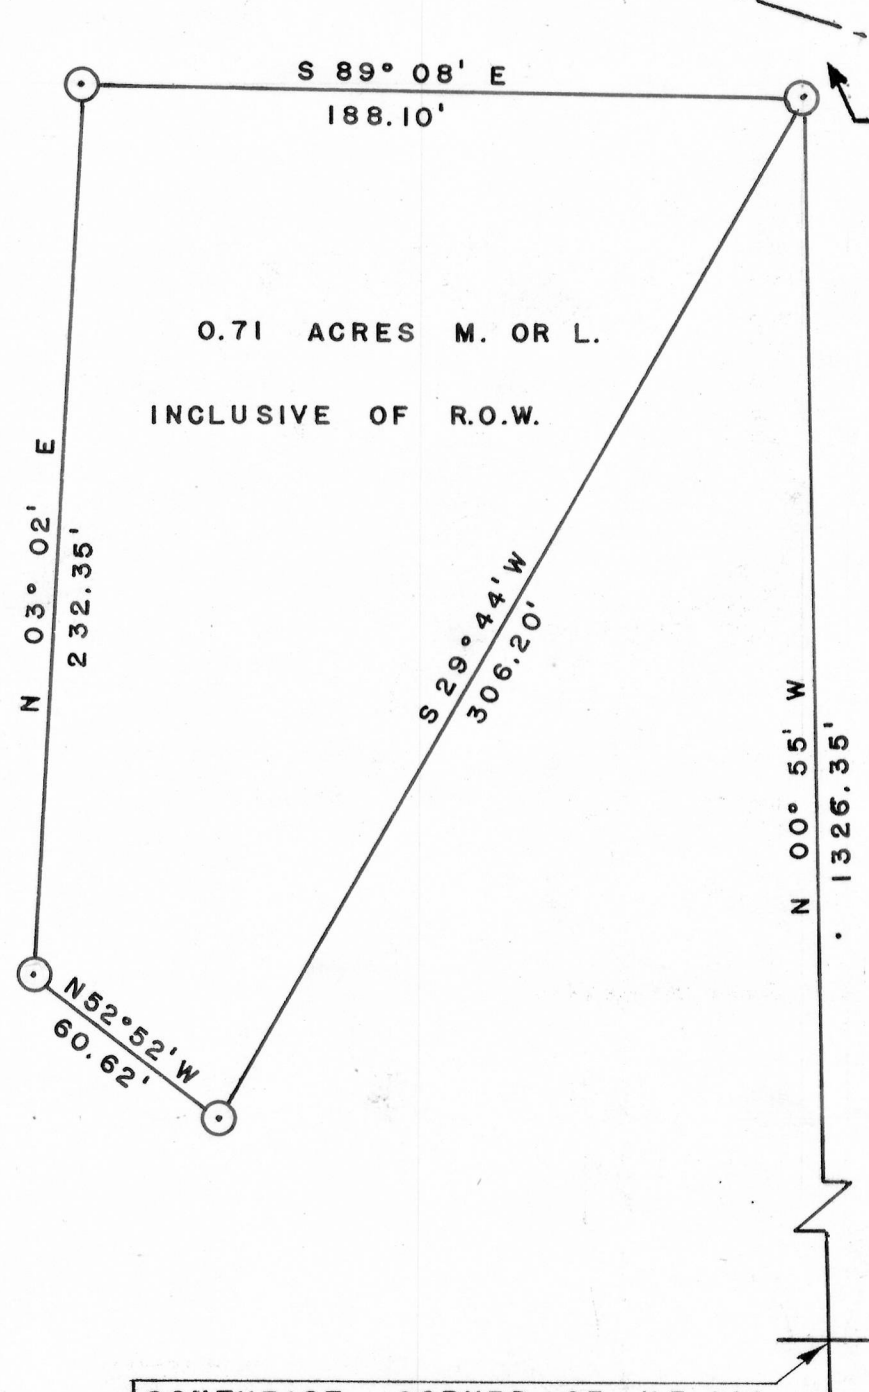

0.71 ACRES M. OR L.
INCLUSIVE OF R.O.W.

CENTERLINE OF COUNTY TRUNK HIGHWAY "P"
RIGHT-OF-WAY = 49.50' ON EACH SIDE OF CENTERLINE
21.5' FROM PIPE TO CENTERLINE

SCALE: 1" = 50'

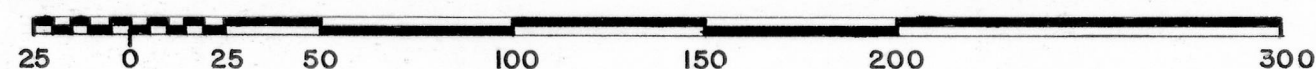

LEGEND:

⊙ 1" X 24" IRON PIPE PLACED BY THIS SURVEY

DESCRIPTION:


Part of the N.E.1/4 of S.E.1/4 of Section 34, T 6 N, R 6 W, of the 4th P.M., Grant County, Wisconsin, described as follows to-wit:

Begin at the Southeast corner of the N.E.1/4 of S.E.1/4 of said Section 34; thence North 00° 55' West 1326.35 feet to the point of beginning;
thence South 29° 44' West 306.20 feet;
thence North 52° 52' West 60.62 feet;
thence North 03° 02' East 232.35 feet;
thence South 89° 08' East 188.10 feet to the point of beginning.

Containing 0.71 acres more or less inclusive of highway right-of-way.

SOUTHEAST CORNER OF N.E.1/4
OF S.E.1/4 OF SECTION 34,
T 6 N, R 6 W.

David F. Krohn
DAVID K. KROHN
1/19/74 - 1/28/74

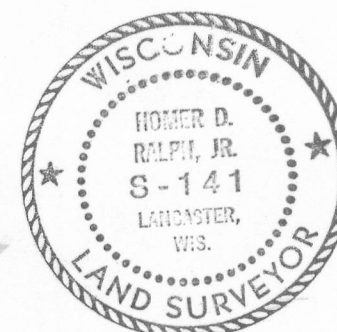

Homer D. Ralph, Jr.
HOMER D. RALPH, JR.
SURVEYOR FOR GRANT
COUNTY, WISCONSIN.