



SCALE · 1" = 50'

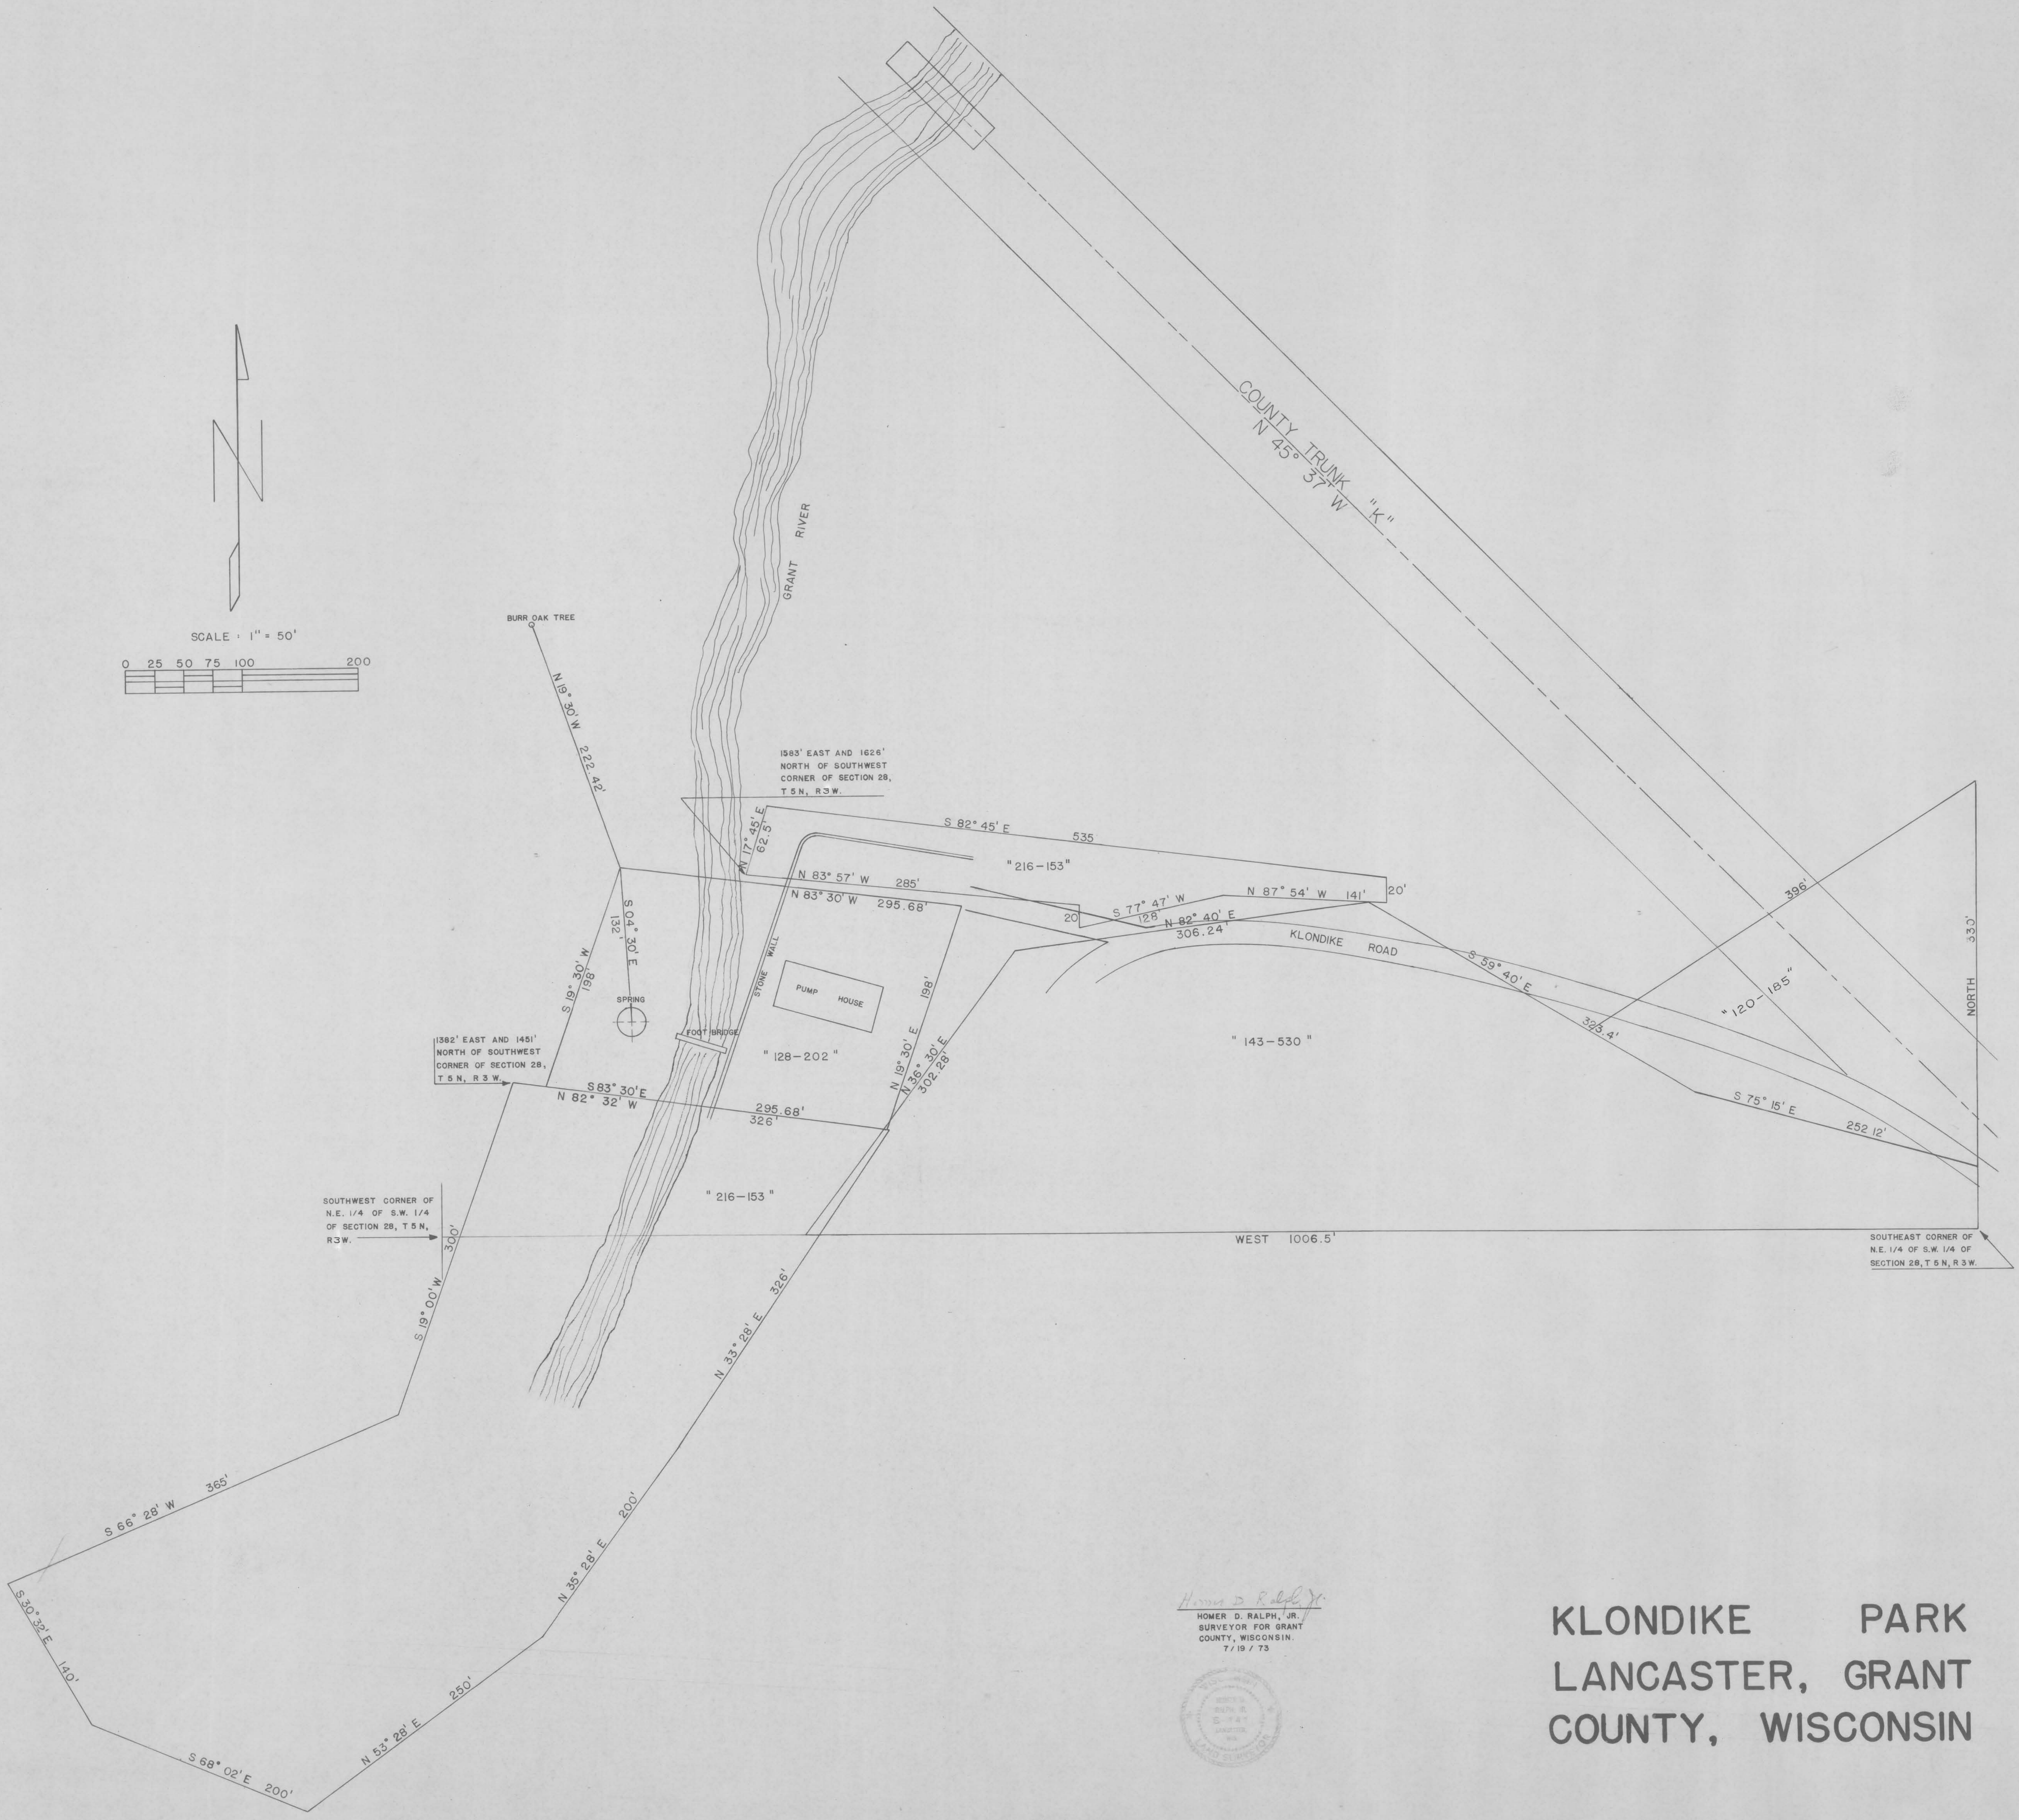

Homer D. Ralph, Jr.
HOMER D. RALPH, JR.
SURVEYOR FOR GRANT
COUNTY, WISCONSIN.
7/19/73

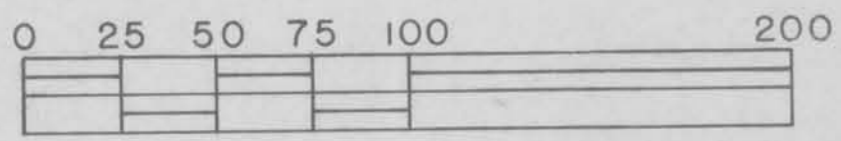

KLONDIKE PARK LANCASTER, GRANT COUNTY, WISCONSIN