


PLAT OF SURVEY

FOR

EVANGELICAL LUTHERAN GOOD SAMARITAN SOCIETY

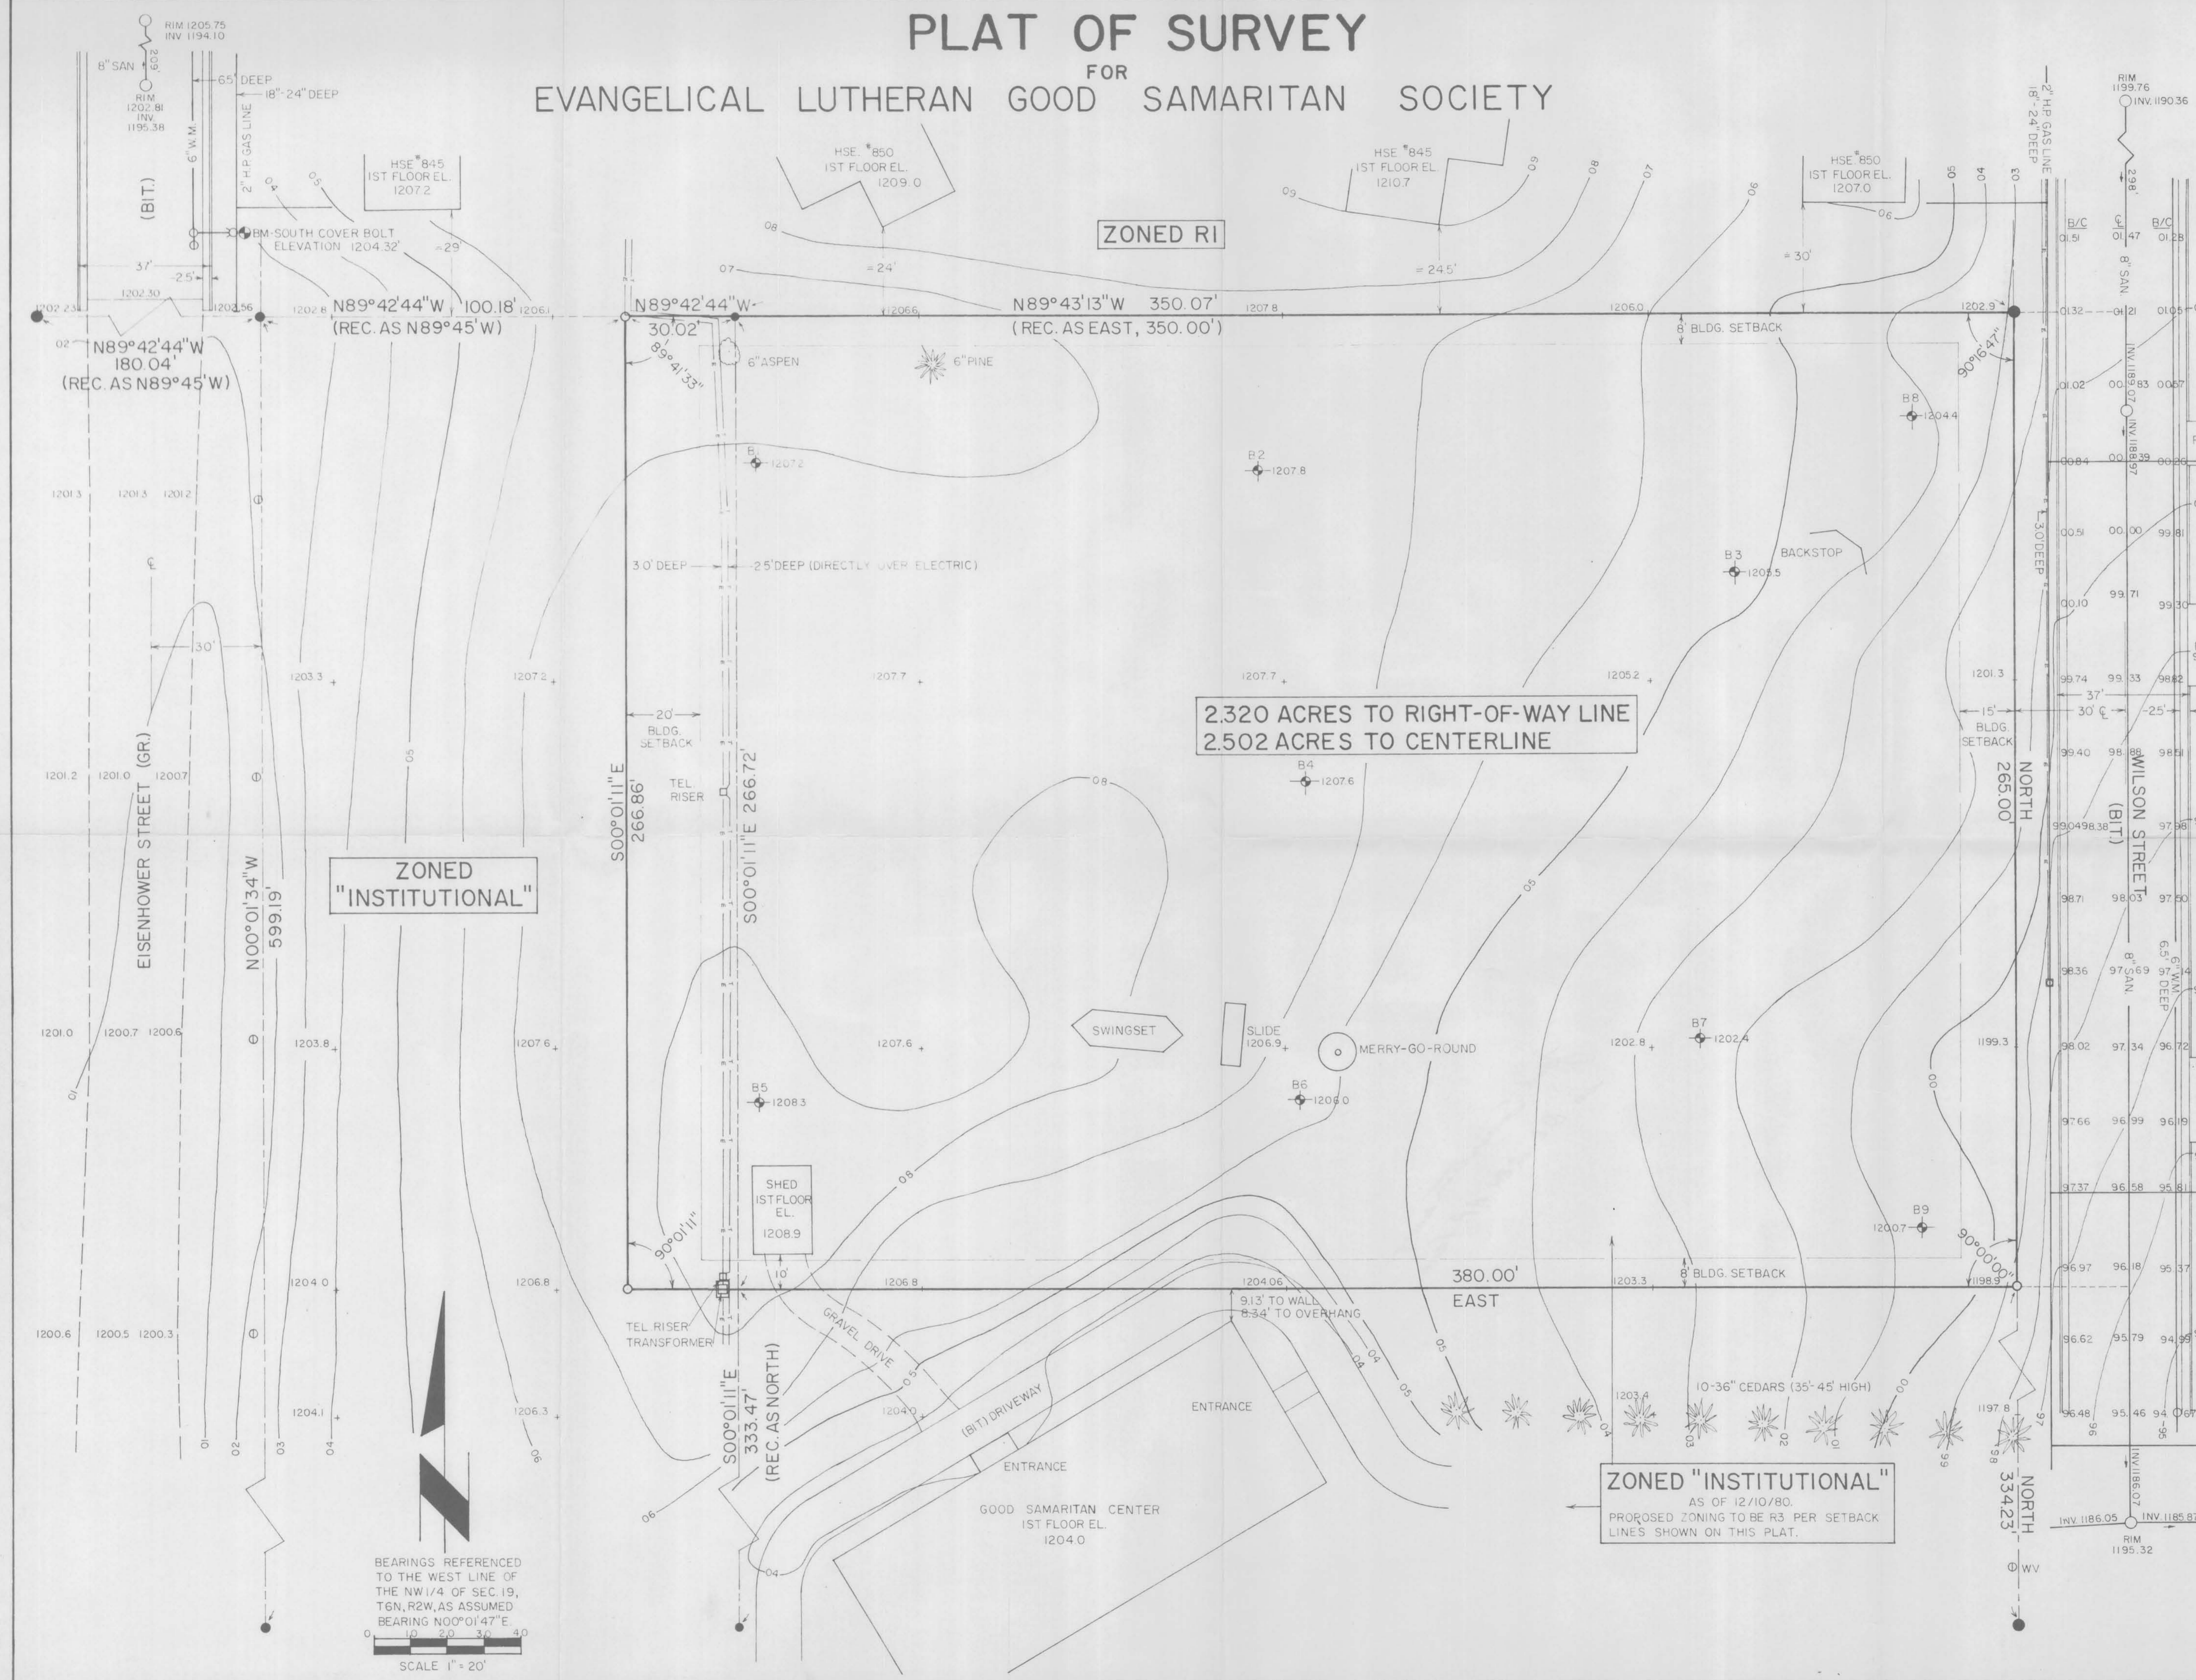

ZONED RI

2.320 ACRES TO RIGHT-OF-WAY LINE
2.502 ACRES TO CENTERLINE

ZONED
"INSTITUTIONAL"

ZONED "INSTITUTIONAL"
AS OF 12/10/80.
PROPOSED ZONING TO BE R3 PER SETBACK
LINES SHOWN ON THIS PLAT.

A part of the Southwest Quarter (SW $\frac{1}{4}$) of the Northwest Quarter (NW $\frac{1}{4}$) of Section Nineteen (19), Town Six (6) North, Range Two (2) West of the 4th P.M., Grant County, Wisconsin, described as follows, to wit:

Commencing at the West $\frac{1}{4}$ corner of Section 19, T6N, R2W, thence East, 862.66 feet; thence North, 938.42 feet to a 2 inch iron at the Point of Beginning; thence N89°43'13"W, 350.07 feet to a 1 inch iron pipe; thence N89°42'44"W, 30.02 feet to a 1 1/2 inch iron pipe; thence S90°11'E, 265.86 feet to a 1 1/2 inch iron pipe; thence East, 380.00 feet to a 1 1/2 inch iron pipe; thence North, 265 feet to the Point of Beginning.

Said parcel contains 2.320 acres more or less to the West line of Wilson Street and 2.502 acres more or less to the centerline of Wilson Street

Subject to all other easements and restrictions of record.

"To all parties interested in title to premises surveyed"

I certify that I have surveyed the above described parcel of land and that the attached plat is an accurate survey and true representation thereof, and correctly shows the exterior boundary lines of said parcel and the correct measurements thereof, also that there are no encroachments across property lines except as shown.

Dated this 10 day of December, 1980.

Terrance L. Genske
Terrance L. Genske
Reg. No. 1443

LEGEND

- 2" Iron Pipe Found
- 1 1/2" Iron Pipe Found
- 1 1/2" Iron Pipe Set
- 1 1/2" Iron Pipe Found
- Valve
- Manhole
- Hydrant
- ⊠ Light Pole
- ⊕ Boring Hole
- ⊙ Bench Mark

UTILITIES

Telephone

Fennimore Telephone Company
Virgil Brodt
1 (608) 822-3235

Electric

Fennimore Electric Company
Chuck Leuck
1 (608) 822-6501

Water


City of Fennimore
Chuck Leuck
1 (608) 822-6501

Gas

Wisconsin Gas Company
Henry Bisbach
1 (608) 723-2117


NOTES

1. All elevations U.S.C.S.
2. Contractor must verify line and grade of all utilities prior to construction.

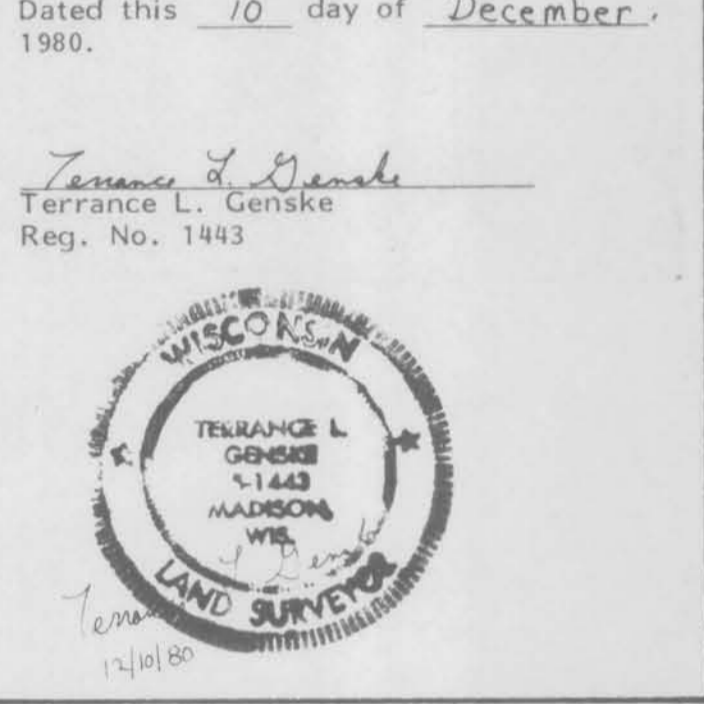

Prepared By

Barrientos & Associates
2020 University Avenue
Madison, WI 53705
(608) 238-6761

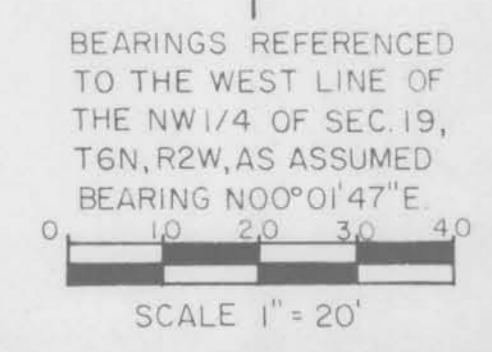

ZONED RI

10TH STREET (BIT.)