



FENNIMORE INDUSTRIAL SITE SURVEY

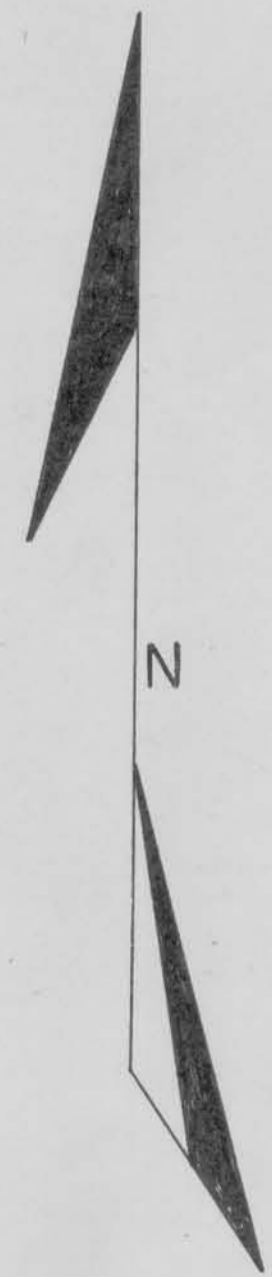

SCALE 1" = 100'

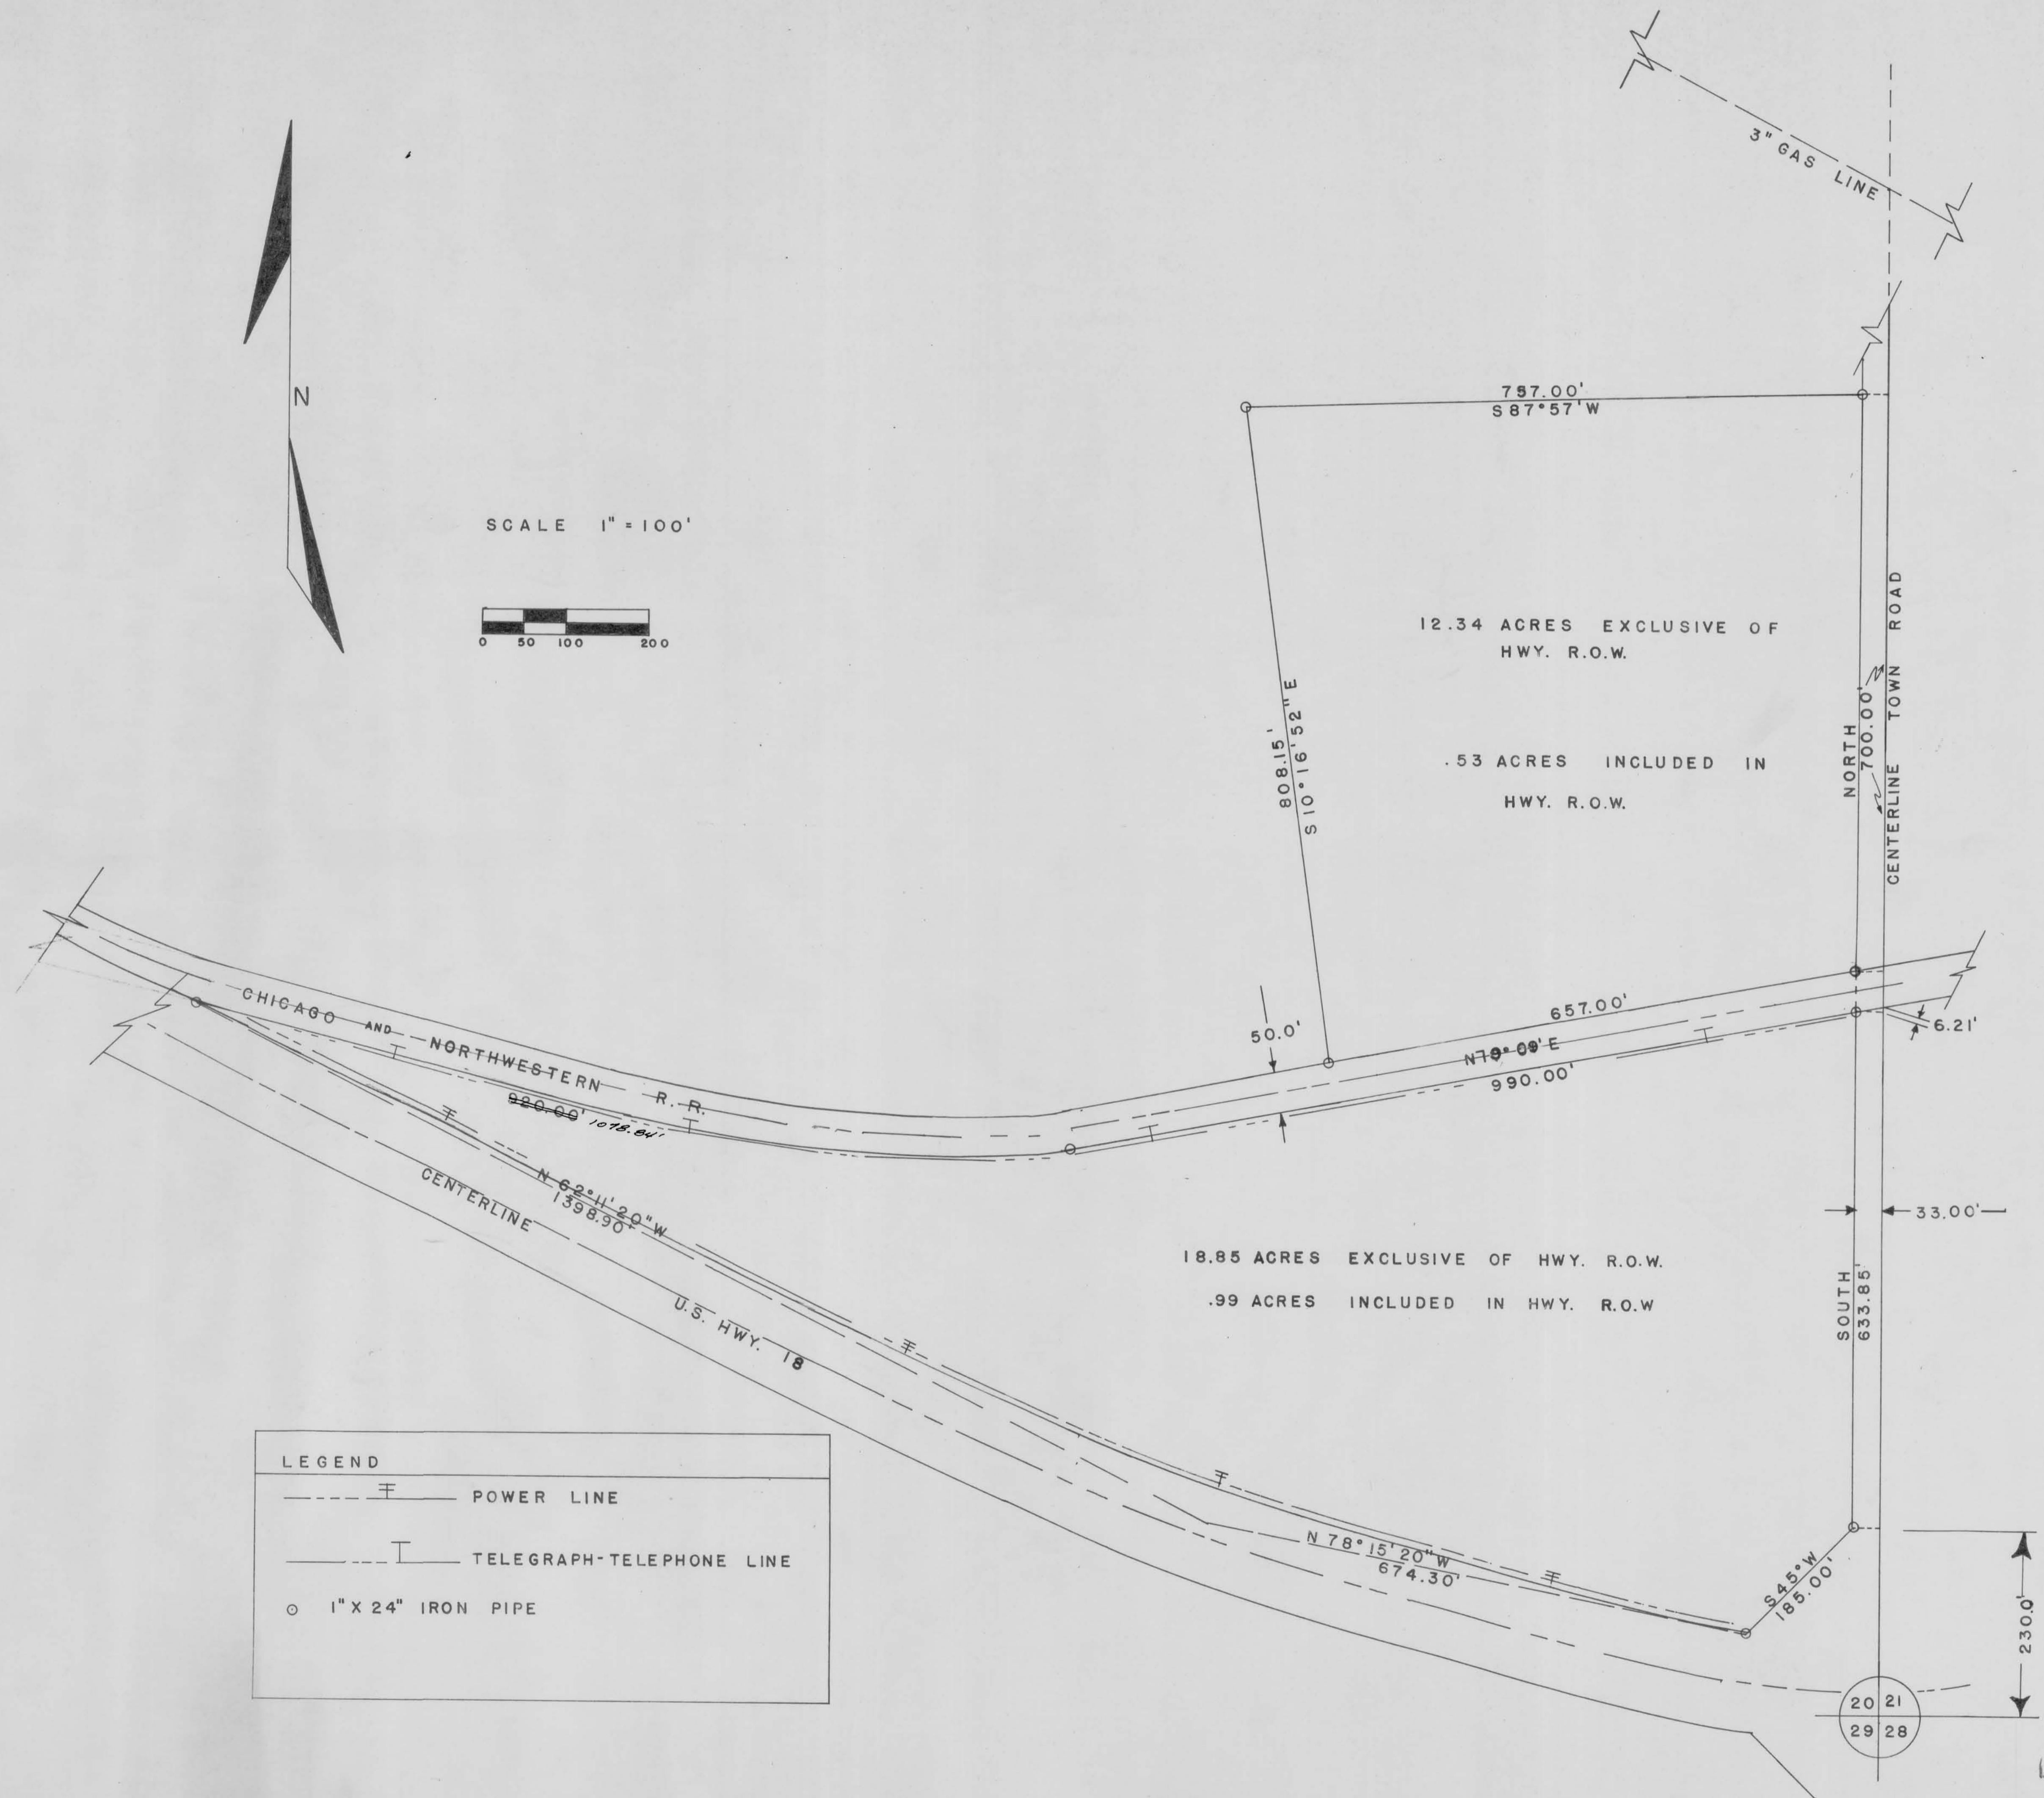

LEGEND	
	POWER LINE
	TELEGRAPH-TELEPHONE LINE
	1" X 24" IRON PIPE