

SITE MAP FOR PROJECT ID 5693-00-01

BIG GREEN ROAD BRIDGE & APPROACHES

TOWN OF WOODMAN, GRANT COUNTY, WISCONSIN

SURVEYOR'S CERTIFICATE:

I, Larry L. Austin, Registered Wisconsin Land Surveyor, hereby certify:
 That this site map was surveyed, mapped and monumented as shown on this map by me or under my direct supervision all in accordance with the instructions of Daniel H. Wagner of MSA Professional Services, and to the best of my knowledge and belief, this map is an accurate representation thereof.
 Dated this 3rd day of January, 2003.

Larry L. Austin
 Larry L. Austin, S-1903

LEGEND

- No. 8 x 30" rebar set with Grant County Aluminum Cap - wt=2.67#/l.f.
- 3/8" x 12" spike set
- ⊕ No. 8 rebar found with Grant County Aluminum Cap

0 100 200

SCALE 1" = 100'




Bearings referenced to the Grant County Coordinate System



N: 588352.58
 E: 798540.24
 Z: 769.53

N: 588131.93
 E: 799162.48

EAST 1/4 CORNER SECTION 1, T6N R4W

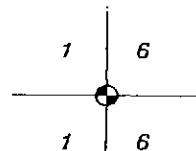

2653.37'

EXISTING BRIDGE

APPROXIMATE LOCATION BIG GREEN ROAD

S 00'05'22" W

SOUTHWEST CORNER SECTION 6, T6N R3W

6

N: 587676.99
 E: 798088.58
 Z: 781.28

N: 585478.57
 E: 799158.34

SOUTHEAST CORNER SECTION 1, T6N R4W

7

Prepared For: MSA PROFESSIONAL SERVICES

AUSTIN ENGINEERING, LLC
 4211 HWY 81 E, LANCASTER, WI 53813
 PHONE 608-723-6363 FAX 608-723-6702

JOB NO: 02S369
 FIELDBOOK: SDR33
 G:\T6NR4W\01
 C:\AJA\T6NR4W\01\02S369-MSA

DRAWN BY: AJ AUSTIN
 APPROVED: LL AUSTIN
 CREW: BS - SB - BD