
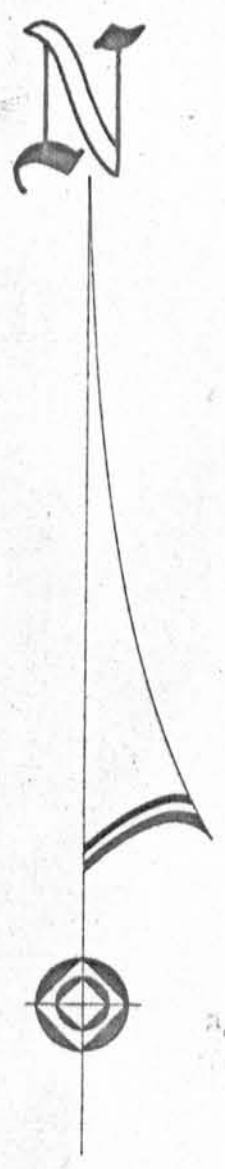


PART OF TOWN 1 NORTH, RANGE 2 WEST, JAMESTOWN TOWNSHIP, FOURTH PRINCIPLE MERIDIAN, GRANT COUNTY, WISCONSIN.

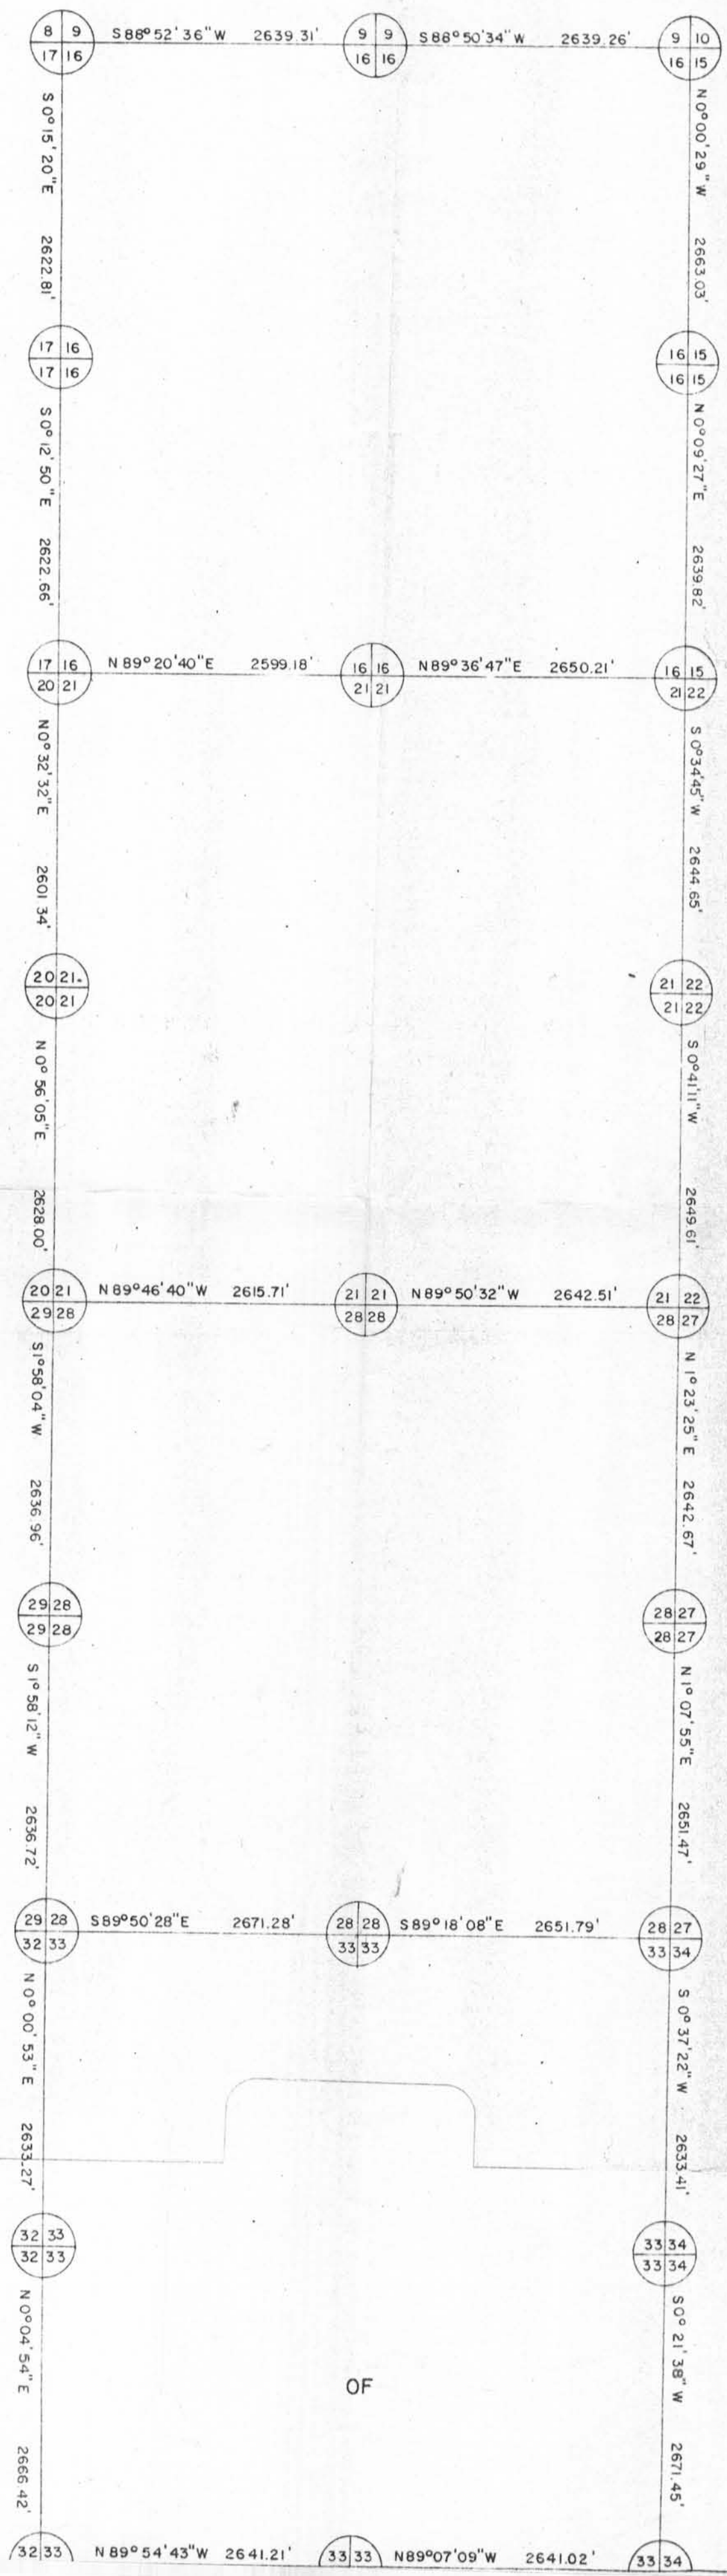

ALARCZYK & ASSOC., INC.
 110 EAST DIVISION STREET
 DODGEVILLE, WISC. 53533
 PHONE (608) 935-5301

STATE OF WISCONSIN

Subscribed and sworn to before me this 24th day of April 1981