

Office of

# Michael C. McMillin

Registered Land Surveyor  
Certified Soil Tester  
County Surveyor



583 North Main Street  
Richland Center, Wisconsin 53581

Telephone: 608-647-3815

SURVEY FOR: Century 21 - Taylor Property


November 18, 1983

A parcel of land being located in the Northeast Quarter of the Southwest Quarter of Section 17, Township 8 North, Range 2 West, Grant County, Wisconsin, described as follows;

Commencing at the Southwest Corner of the Southwest Quarter of Said Section 17, thence North 1436.9 feet and thence East 1697.4 feet to the centerline of Old Highway C and the point of beginning;

- Thence N 48° 07' E, 190.0 feet along said centerline;
- Thence N 42° 31' E, 400.0 feet along said centerline;
- Thence N 48° 17' E, 300.0 feet along said centerline;
- Thence N 57° 53' E, 377.0 feet along said centerline to the East Line of Said Southwest Quarter;
- Thence North 194.4 feet along said east line to the centerline of a town road;
- Thence N 37° 12' W, 60.7 feet along said centerline;
- Thence S 57° 47' W, 1344.44 feet along the centerline of the railroad right of way;
- Thence S 32° 13' E, 411.02 feet to the point of beginning.

Said parcel contains 8.6 acres.

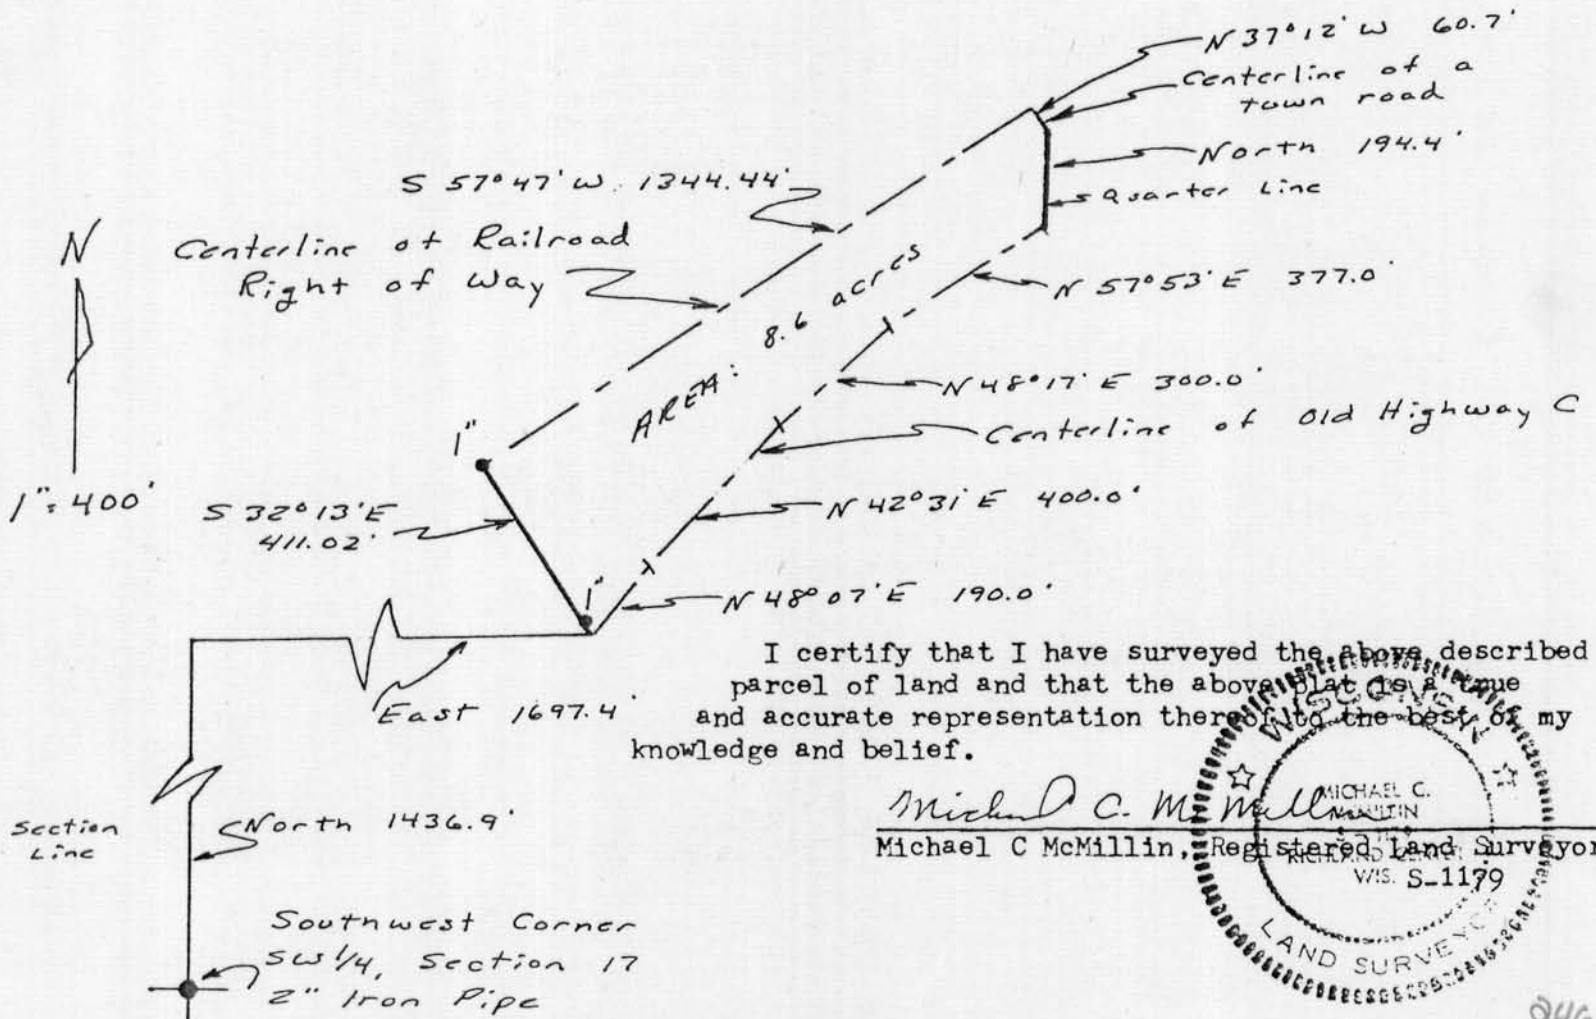

I certify that I have surveyed the above described parcel of land and that the above plat is a true and accurate representation thereof to the best of my knowledge and belief.

*Michael C. McMillin*  
Michael C McMillin, Registered Land Surveyor

