

SURVEY PLAT

HOVELSRUD CONSULTING ASSOCIATES
ENGINEERING - LAND SURVEYING
RICHLAND COUNTY BANK BUILDING
RICHLAND CENTER, WISCONSIN 53581

SURVEY FOR: Ray Eberhardt - Parcel 1

April 17, 1973

Sheet 1 of 5

A SURVEY of a PARCEL of LAND Described as Follows:

Commencing at the Southeast Corner of the Southeast Quarter (SE $\frac{1}{4}$) of Section 9, T. 7 N., R. 3 W., Grant County, Wisconsin, Thence West, 1,332.44 feet; thence North, 281.63 feet along the East Line of the Southwest Quarter (SW $\frac{1}{4}$) of the Southeast Quarter (SE $\frac{1}{4}$) to a point in the Centerline of a Private Lane and the point of beginning;

Thence N 31°-51'-43" W, 26.61 feet along said Centerline;
Thence N 31°-16'-42" W, 83.24 feet along said Centerline;
Thence N 33°-38'-09" W, 102.59 along said Centerline;
Thence N 27°-41'-02" W, 101.44 feet along said Centerline;
Thence N 29°-02'-47" W, 163.10 feet along said Centerline
to a point in the Centerline of a Town Road;
Thence N 59°-42'-00" W, 89.46 feet along said Centerline;
Thence N 59°-23'-29" W, 99.16 feet along said Centerline;
Thence N 55°-21'-18" W, 88.52 feet along said Centerline;
Thence N 44°-07'-12" W, 90.76 feet along said Centerline;
Thence N 36°-36'-50" W, 280.29 feet along said Centerline;
Thence N 37°-23'-13" W, 68.80 feet along said Centerline;
Thence N 56°-20'-59" E, 33.07 feet to a 3/4 inch diameter reinforcing bar;

Thence N 56°-20'-59" E, 865.43 feet to a 3/4 inch diameter reinforcing bar placed in the East Line of the Northwest Quarter (NW $\frac{1}{4}$) of said Southeast Quarter (SE $\frac{1}{4}$);

Thence South, 1,337.69 feet along said East Line and the East Line of the Southwest Quarter (SW $\frac{1}{4}$) of said Southeast Quarter (SE $\frac{1}{4}$) to a 3/4 inch diameter reinforcing bar;

Thence South, 62.51 feet to the point of beginning;

The above described parcel of land being located partly in the Southwest Quarter (SW $\frac{1}{4}$) of the Southeast Quarter (SE $\frac{1}{4}$) and partly in the Northwest Quarter (NW $\frac{1}{4}$) of the Southeast Quarter (SE $\frac{1}{4}$) of Section 9, T. 7 N., R. 3 W., Grant County, Wisconsin, and containing 11.55 acres and being subject to conveyances for roadway purposes.

I certify that I have surveyed the above described parcel of land and that the following Plat is an accurate survey and a true representation thereof and correctly shows the exterior boundary lines of said parcel and the correct measurements thereof.

Dated this 19th day
of June, 1973
Richland Center, Wisconsin

Herman J. Hovelsrud
Herman J. Hovelsrud
Registered Land Surveyor S-749



SURVEY PLAT

HOVELSRUD CONSULTING ASSOCIATES
ENGINEERING - LAND SURVEYING
RICHLAND COUNTY BANK BUILDING
RICHLAND CENTER, WISCONSIN 53581

SURVEY FOR: Ray Eberhardt - Parcel 2

April 17, 1973

Sheet 2 of 5

A SURVEY of a PARCEL of LAND Described as Follows:

Commencing at the Southeast Corner of the Southeast Quarter (SE $\frac{1}{4}$) of Section 9, T. 7 N., R. 3 W., Grant County, Wisconsin, Thence West, 1,332.44 feet; thence North, 1,681.83 feet along the East Line of the West One-half (W $\frac{1}{2}$) of the Southeast Quarter (SE $\frac{1}{4}$) to a 3/4 inch diameter reinforcing bar and the point of beginning;

Thence North, 773.03 feet along said East Line to a 3/4 inch diameter reinforcing bar;

Thence S 82°-57'-25" W, 631.60 feet to a 3/4 inch diameter reinforcing bar;

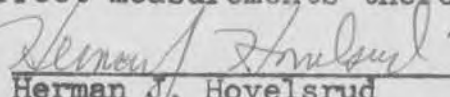
Thence S 17°-11'-37" E, 965.94 feet to a 3/4 inch diameter reinforcing bar;

Thence N 56°-20'-59" E, 410.00 feet to the point of beginning;

The above described parcel of land being located in the Northwest Quarter (NW $\frac{1}{4}$) of the Southeast Quarter (SE $\frac{1}{4}$) of Section 9, T. 7 N., R. 3 W., Grant County, Wisconsin, and containing 9.92 acres and being subject to conveyances for roadway purposes.

I certify that I have surveyed the above described parcel of land and that the following Plat is an accurate survey and a true representation thereof and correctly shows the exterior boundary lines of said parcel and the correct measurements thereof.

Dated this 19th day of
June, 1973
Richland Center, Wisconsin


Herman J. Hovelsrud
Registered Land Surveyor S-749



SURVEY PLAT

HOVELSRUD CONSULTING ASSOCIATES
ENGINEERING - LAND SURVEYING
RICHLAND COUNTY BANK BUILDING
RICHLAND CENTER, WISCONSIN 53581

P. 120
3
SURVEY FOR: Ray Eberhardt

April 17, 1973

Sheet 3 of 5

A SURVEY of a PARCEL of LAND Described as Follows:

Commencing at the Southeast Corner of the Southeast Quarter ($SE\frac{1}{4}$) of Section 9, T. 7 N., R. 3 W., Grant County, Wisconsin; Thence West, 1,332.44 feet; Thence North, 2,454.86 feet along the East Line of the West One-Half ($W\frac{1}{2}$) of said Southeast Quarter ($SE\frac{1}{4}$) to a $\frac{3}{4}$ inch diameter reinforcing bar, which is the point of beginning;

Thence North, 504.52 feet to a $\frac{3}{4}$ inch diameter reinforcing bar;

Thence N $61^{\circ}-02'-18''$ W, 353.06 feet along an existing fenceline;

Thence N $67^{\circ}-06'-18''$ W, 25.13 feet along said fenceline;

Thence S $84^{\circ}-26'-51''$ W, 245.68 feet along said fenceline;

Thence S $80^{\circ}-32'-50''$ W, 400.99 feet along said fenceline;

Thence S $52^{\circ}-35'-30''$ W, 242.50 feet along said fenceline;

Thence S $15^{\circ}-58'-18''$ W, 75.38 feet along said fenceline

to a $\frac{3}{4}$ inch diameter reinforcing bar;


Thence S $17^{\circ}-57'-10''$ E, 210.60 feet to a $\frac{3}{4}$ inch diameter reinforcing bar;

Thence S $81^{\circ}-05'-56''$ E, 1,134.24 feet to the point of beginning;

The above described parcel of land being located partly in the Northwest Quarter ($NW\frac{1}{4}$) of the Southeast Quarter ($SE\frac{1}{4}$) and partly in the Southwest Quarter ($SW\frac{1}{4}$) of the Northeast Quarter ($NE\frac{1}{4}$) of Section 9, T. 7 N., R. 3 W., Grant County, Wisconsin, and 13.87 acres, and being subject to conveyances for roadway purposes.

I certify that I have surveyed the above described parcel of land and that the following Plat is an accurate survey and a true representation thereof and correctly shows the exterior boundary lines of said parcel and the correct measurements thereof.

Dated this 27th day
of August, 1973
Richland Center, Wisconsin


Herman J. Hovelsrud
Registered Land Surveyor S-749



SURVEY PLAT

HOVELSRUD CONSULTING ASSOCIATES
ENGINEERING - LAND SURVEYING
RICHLAND COUNTY BANK BUILDING
RICHLAND CENTER, WISCONSIN 53581

SURVEY FOR: Ray Eberhardt - Parcel 4

April 17, 1973

Sheet 4 of 5

A SURVEY of a PRIVATE DRIVE Described as Follows:

Commencing at the Southeast Corner of the Southeast Quarter (SE $\frac{1}{4}$) of Section 9, T. 7 N., R. 3 E., Grant County, Wisconsin; Thence West, 1,332.44 feet; thence North, 2,454.86 feet along the East Line of the West One-half (W $\frac{1}{2}$) of said Southeast Quarter (SE $\frac{1}{4}$) to a 3/4 inch diameter reinforcing bar; thence N 81°-05'-56" W, 893.76 feet to a point in the Centerline of a Private Drive, and the point of beginning;

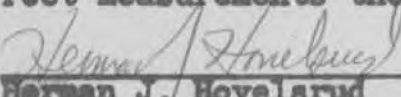
Thence S 5°-39'-30" E, 145.09 feet along said Centerline;
Thence S 57°-24'-50" W, 75.44 feet along said Centerline;
Thence S 44°-12'-25" W, 138.69 feet along said Centerline;
Thence S 24°-26'-18" W, 142.78 feet along said Centerline;
Thence S 43°-34'-02" W, 133.19 feet along said Centerline;
Thence S 23°-26'-43" W, 110.05 feet along said Centerline;
Thence S 35°-56'-59" W, 80.04 feet along said Centerline;
Thence S 44°-39'-45" W, 89.19 feet along said Centerline to

a point in the Centerline of a Town Road and the end of said Private Drive;

The above described private drive being located in the Northwest Quarter (NW $\frac{1}{4}$) of the Southeast Quarter (SE $\frac{1}{4}$) of Section 9, T. 7 N., R. 3 W., Grant County, Wisconsin.

I certify that I have surveyed the above described parcel of land and that the following Plat is an accurate survey and a true representation thereof and correctly shows the exterior boundary lines of said parcel and the correct measurements thereof.

Dated this 19th day of
June, 1973
Richland Center, Wisconsin


Herman J. Hovelsrud
Registered Land Surveyor S-749

