



CERTIFIED SURVEY MAP OF
PART OF LOT 10 OF BLOCK 5 OF THE ASSESSMENT PLAT
OF THE CITY OF PLATTEVILLE, WIS.

page 1 of 3 pages

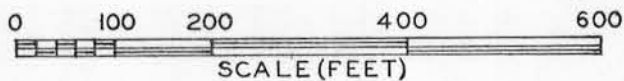

o PROPERTY CORNERS — 1"X24" IRON PIPE
MIN. WT. 11.3 LBS/FT.

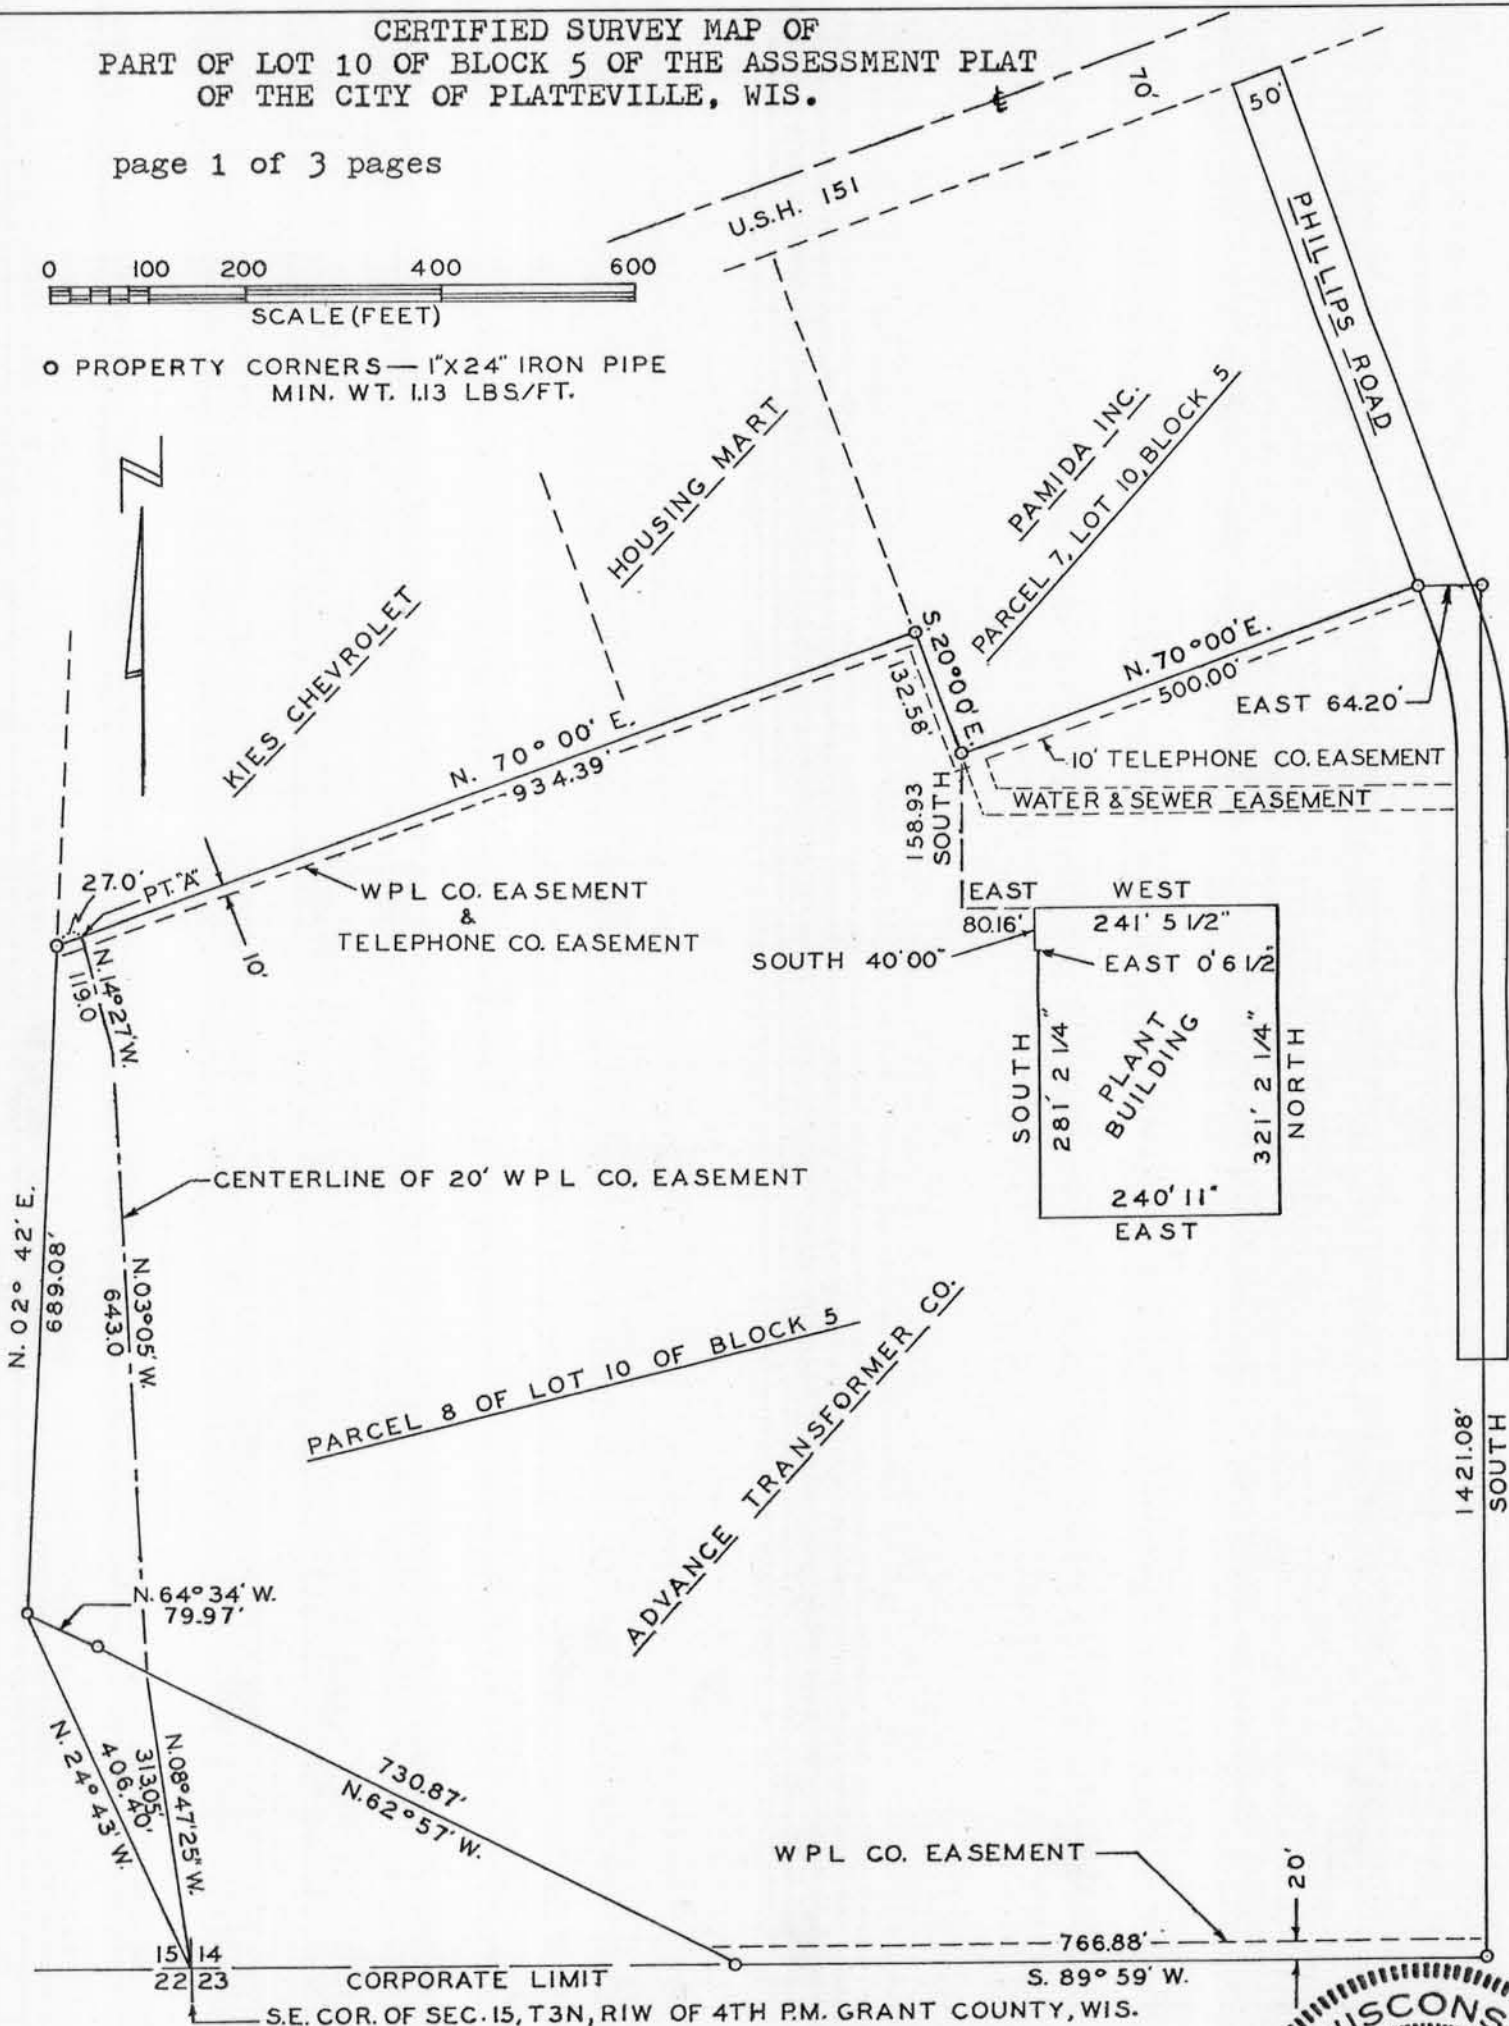

June 28, 1977
DATE

John F. Orth
JOHN F. ORTH RLS-340

