


Plat of parts of Sections 29-30-31-32 Town 7 Range 1 West
of 4th Principal Meridian.

Kohout

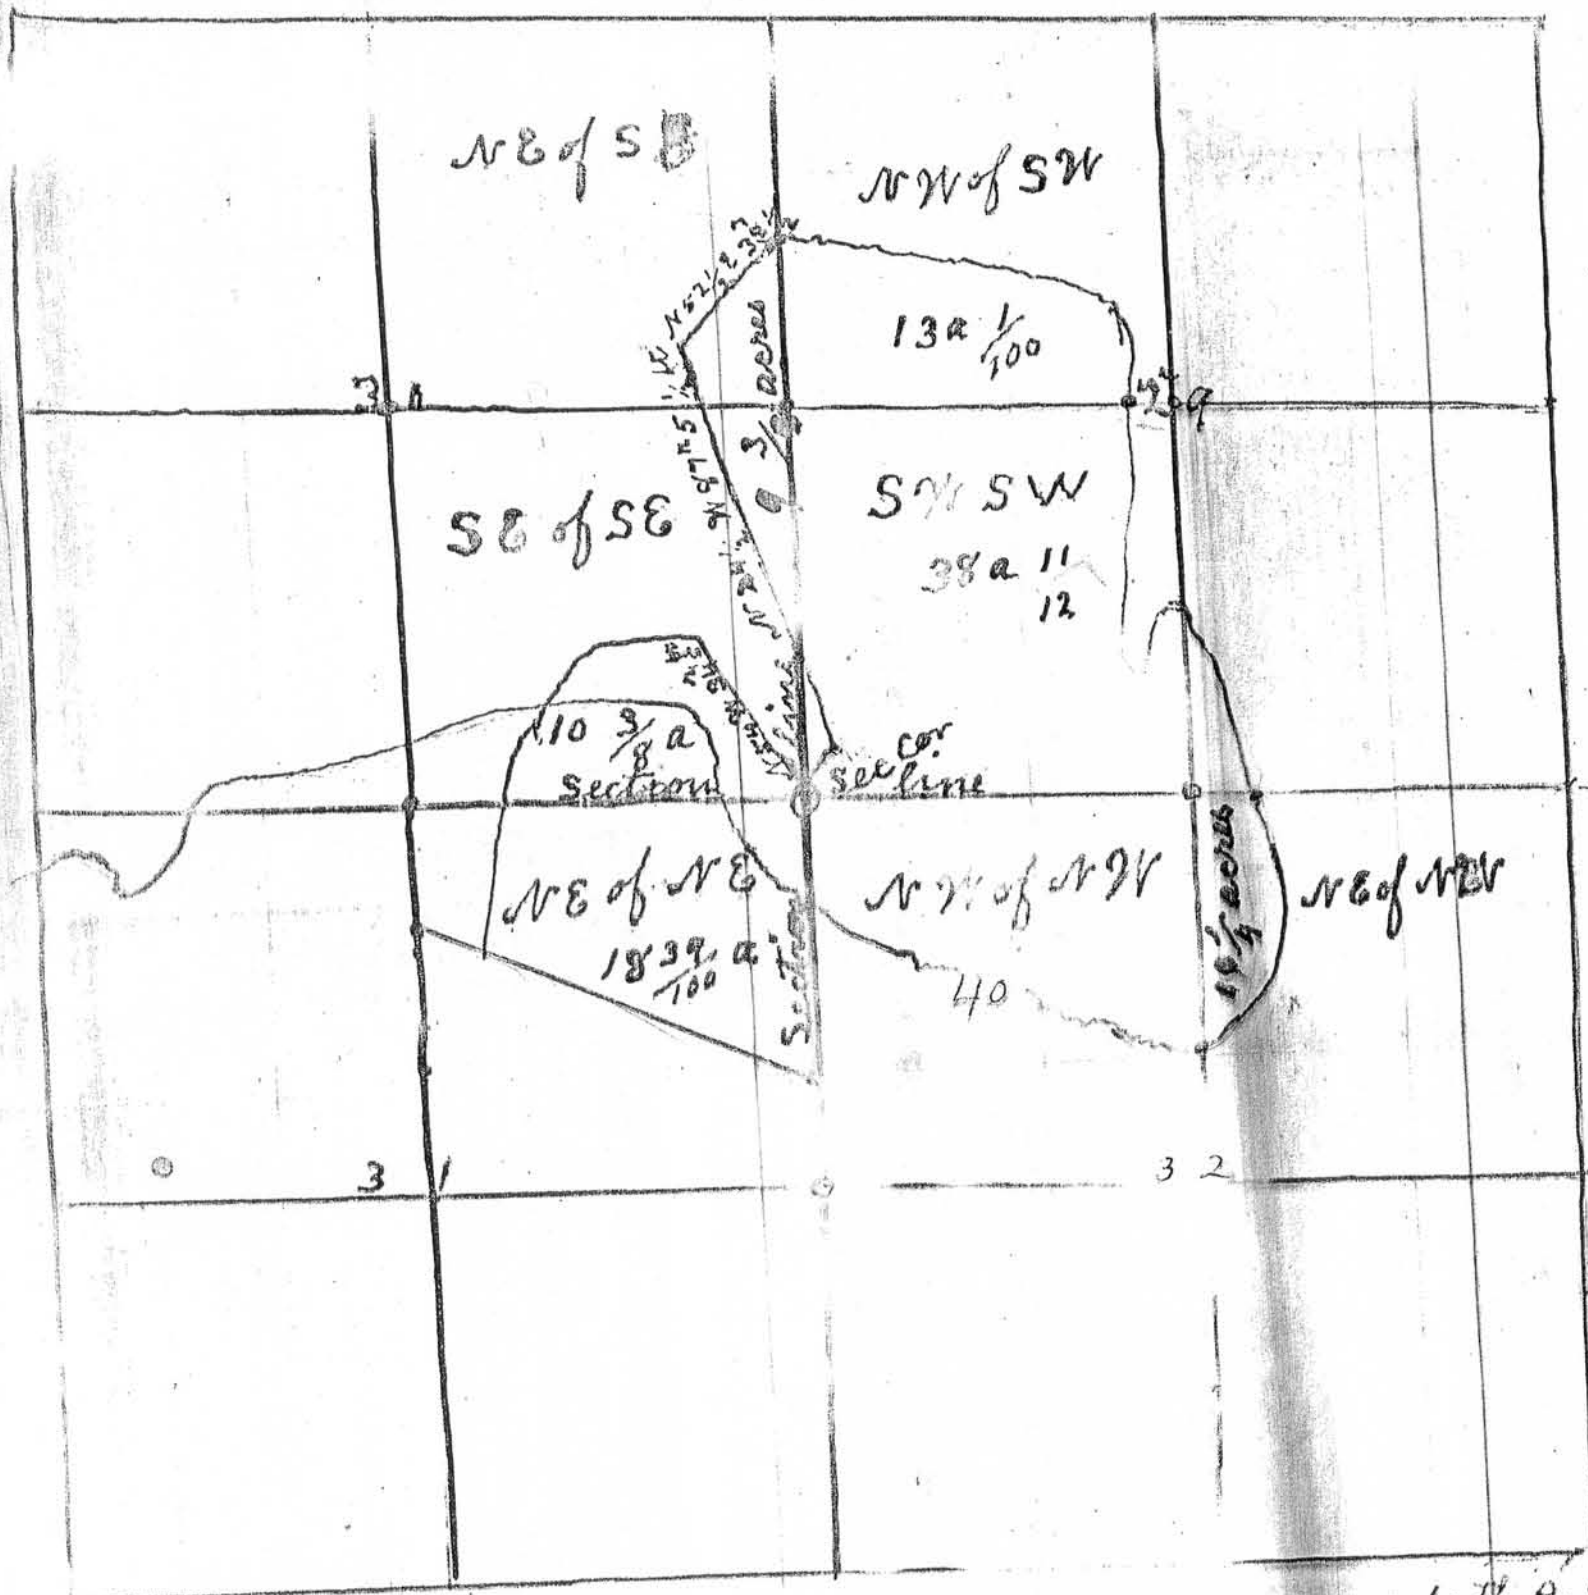

beg in Secs 29-30-31-32 for John Kohout in Town 7 Range 1 West of 4th Prin Mer
Beginning at said sections corner running thence North 74° East 4 rods 2 ft 2 in
to place of beginning Thence 53 West Thence North 54 West 17 rods 9 1/2 ft Thence North 40°
West 10" and 14 ft Thence North 35 1/2° West 13 rods 10 ft to line Thence 3° West 34 1/4 ft
thence along Highway leading from Lone Rock to Montfort to Sec line then South 6 1/2° W
20' 2 ft 2 in Thence South 17° 1/2' to a point 17 rods North of Sec line Thence South 30°
South on line 17 and 9 rods Thence 80 rods East Thence North to creek Thence along
creek to Section line Thence West on Section line 8 rods to corner Thence North 80 rods to 16th
corner Thence W 12 rods on line to creek Thence along creek to a 40 rod corner Thence West
to South South 52 1/2° West 38 rods and 8 in Thence South 24 1/2° East 87 rods 5 1/2 ft
then South 16° West 12 rods and 16 ft to place of beginning. Containing in
all 140.23 acres

Scale 2 in to 80 rods

A. W. Appleby Co Surveyor