

SURVEY PLAT

(6-6762)


CENTERLINE CURVE DATA

$\Delta = 54^{\circ}52'20''$
 $R = 289.48'$
 $L.C. = S57^{\circ}58'49''W, 266.76$

SURVEYED FOR:

CITY OF LANCASTER
 LANCASTER, WI.

WEST 1/4 CORNER
 SECTION 28, T5N, R3W
 SET #6 STEEL ROD

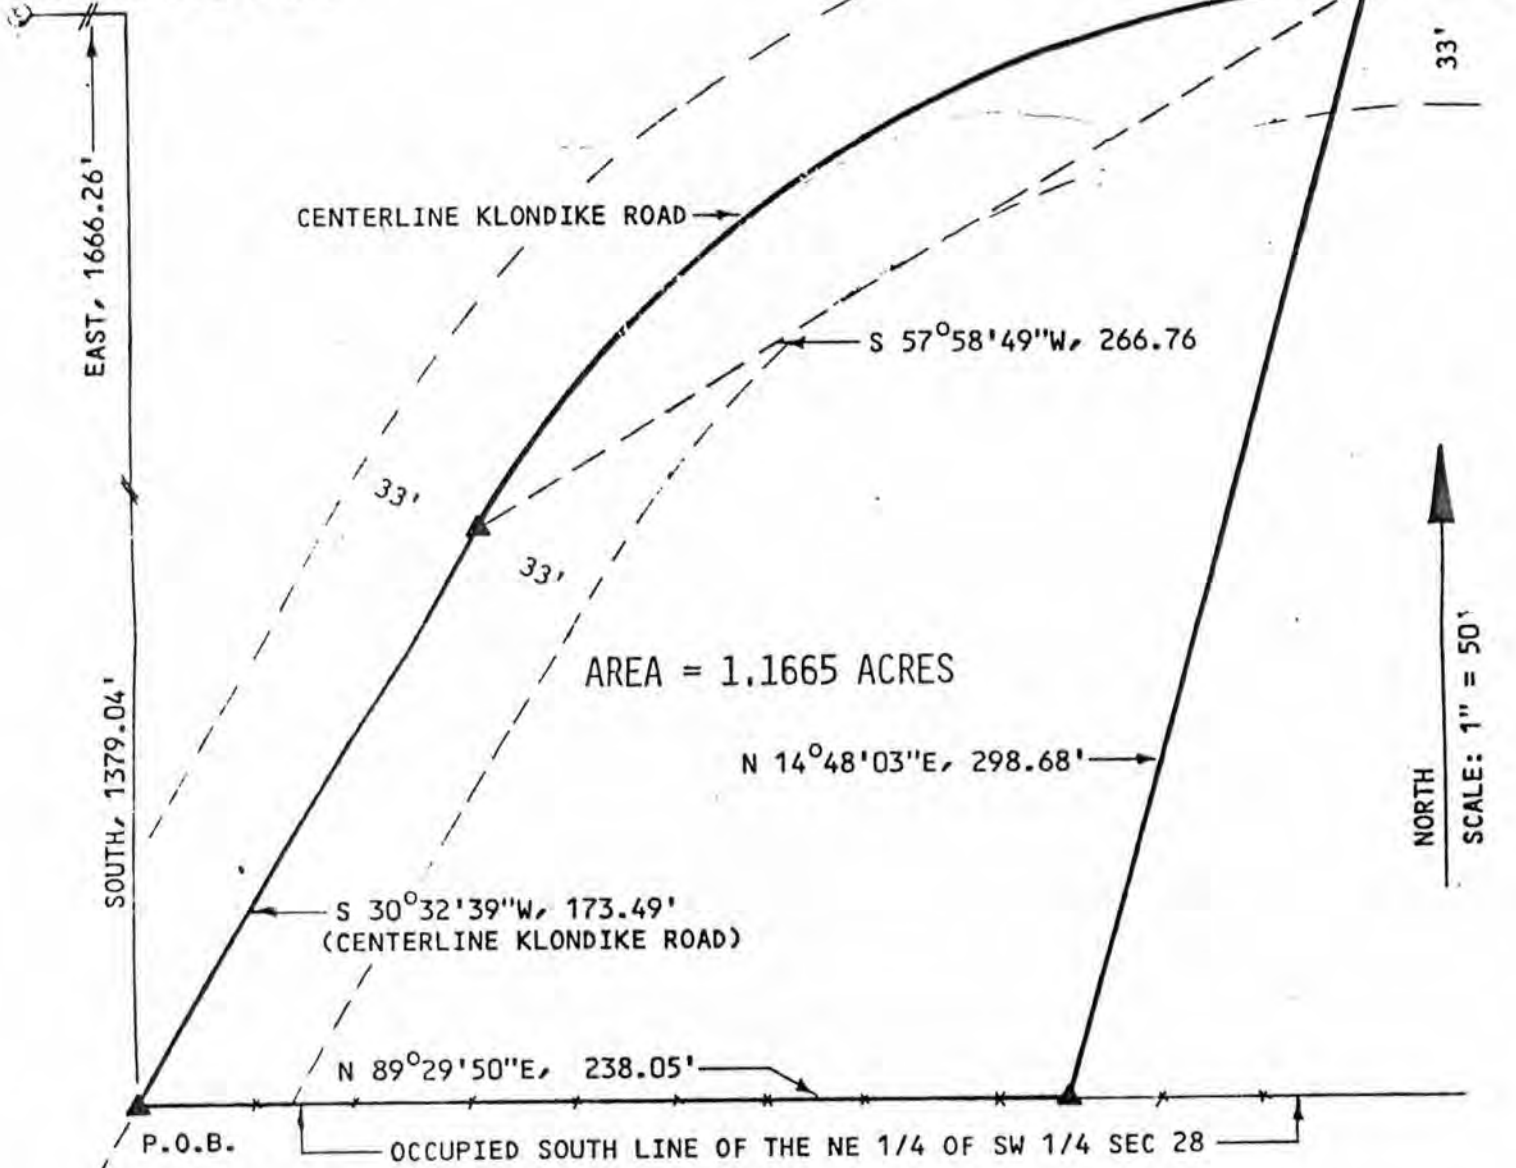

BEARINGS REFERENCED TO THE EAST
 LINE OF THE SE 1/4 OF SECTION 28,
 ASSUMED TO BEAR N 00°05'28"E

LEGEND

- ▲ SET #6 STEEL ROD, MIN. WT.=1.50 #/ LIN. FT.
- ⊕ GOVERNMENT CORNER
- *— FENCE



D. F. BURBACH MUNICIPAL & CIVIL ENGINEERS

BOX 96B, HIGHWAY 80 SOUTH • PLATTEVILLE, WISCONSIN 53518 • (608) 348-3262

