


FRANCIS W. STRAKA PROPERTY  
 VILLAGE OF TENNYSON  
 GRANT COUNTY, WIS.  
 11/15/78

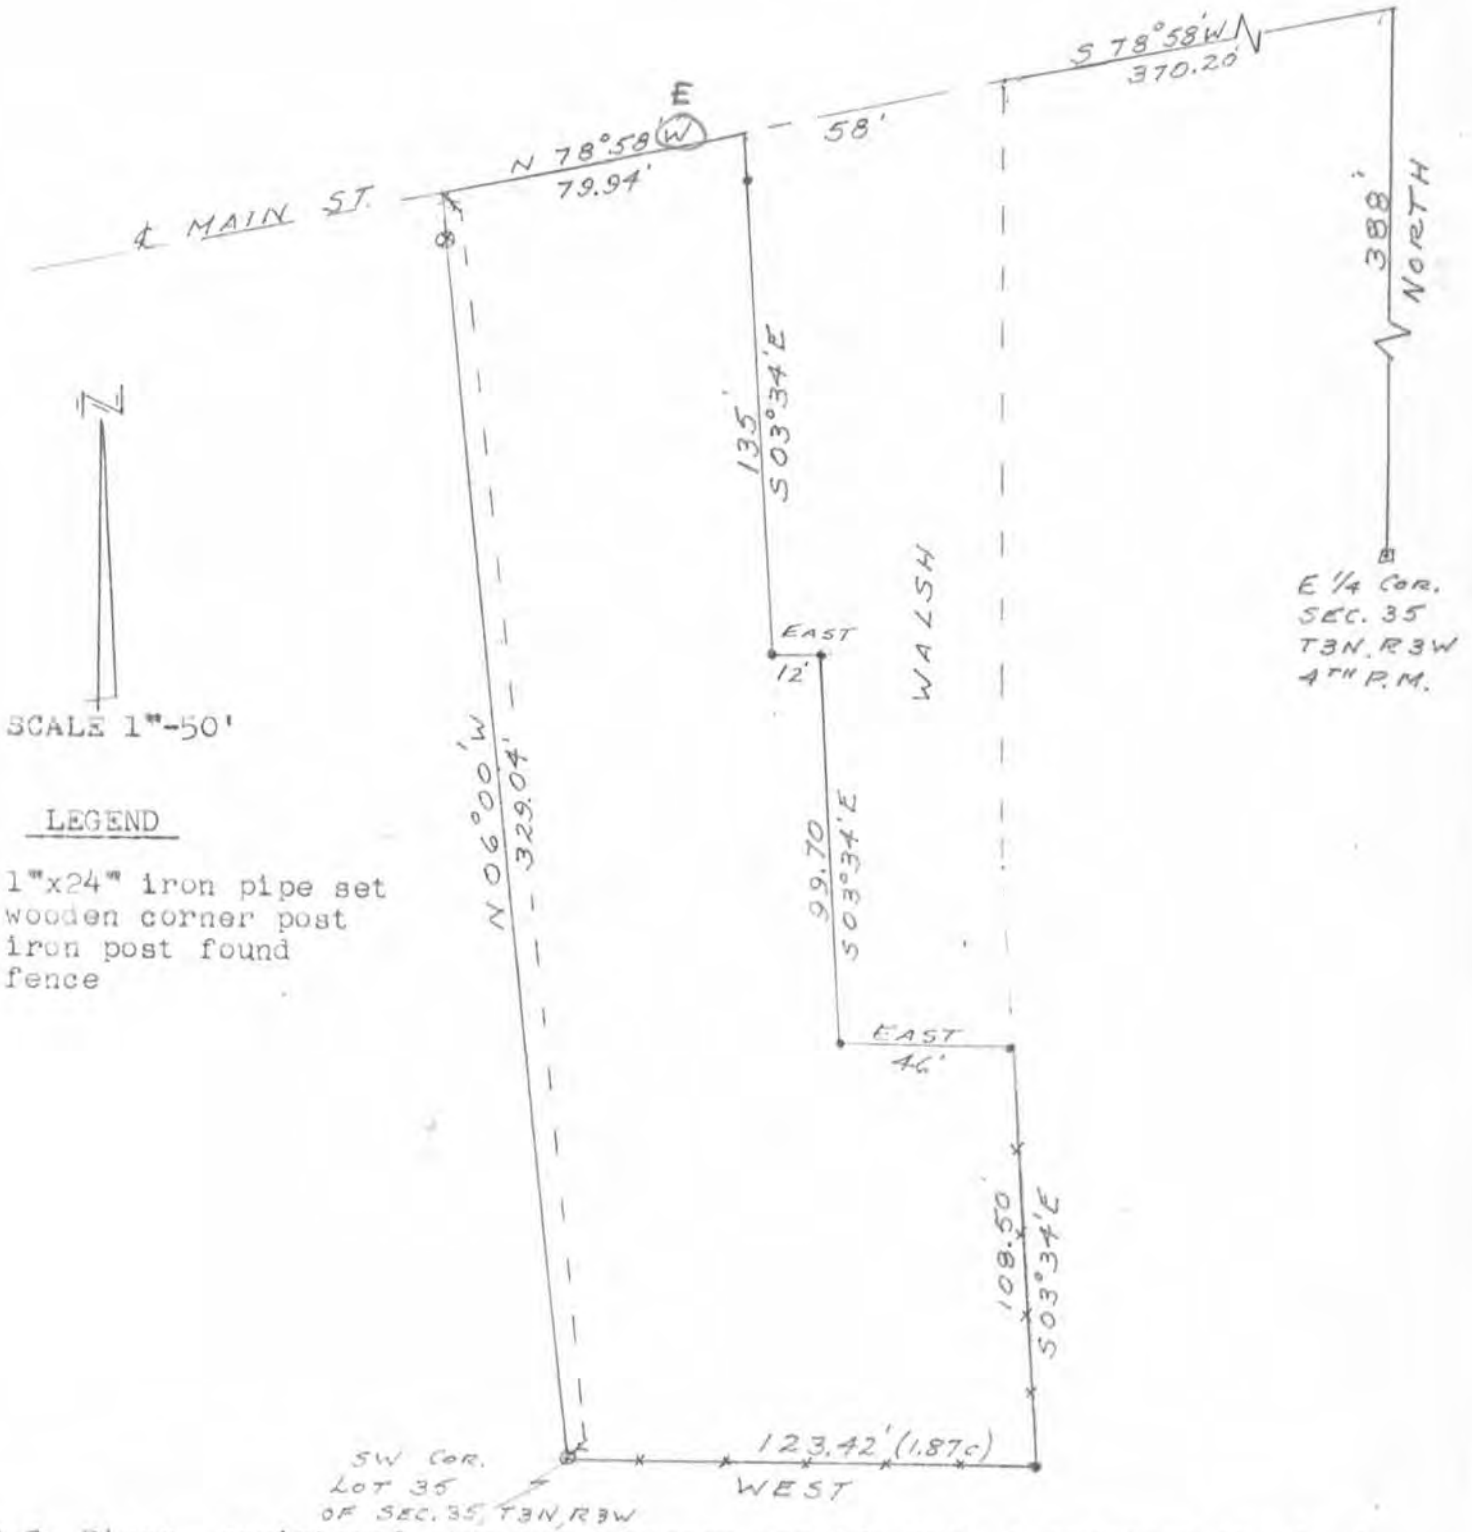

I, D.C. Dixon, registered surveyor, hereby certify that I surveyed the land shown in the above plat and that the plat is a correct representation thereof. I further certify that there are no encroachments on said land.


*D.C. Dixon* S-304  
 D.C. Dixon

## FRANCIS W. STRAKA DESCRIPTION

Commencing at the SW corner of Lot 35 of Sec. 35, T3N, R3W, 4th P.M. Village of Tennyson, Grant County, Wisconsin; thence N 06°00'W, 329.04 ft. to the centerline of Main Street; thence N 78°58'E, 79.94 ft. along said centerline; thence S 03°34'E, 135.00 ft.; thence East, 12.00 ft.; thence S 03°34'E, 99.70 ft.; thence East, 46.00 ft.; thence S 03°34'E, 108.50 ft. to the South line of said Lot 35; thence West, 123.42 ft. (1.87 chains) to the point of beginning.

SURVEYOR'S NOTE:

The purpose of this survey and description is to correct the original description which does not close by 3.85 in the North-South direction and 20.49 ft. in the East-West direction and to coincide with the West boundary of the abutting Walsh property as given in entry #74 of the abstract.

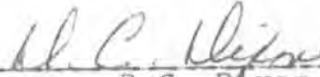

---

D.C. Dixon

S-304