



27-1-1?

GERALD KUHL
CERTIFIED SURVEY MAP

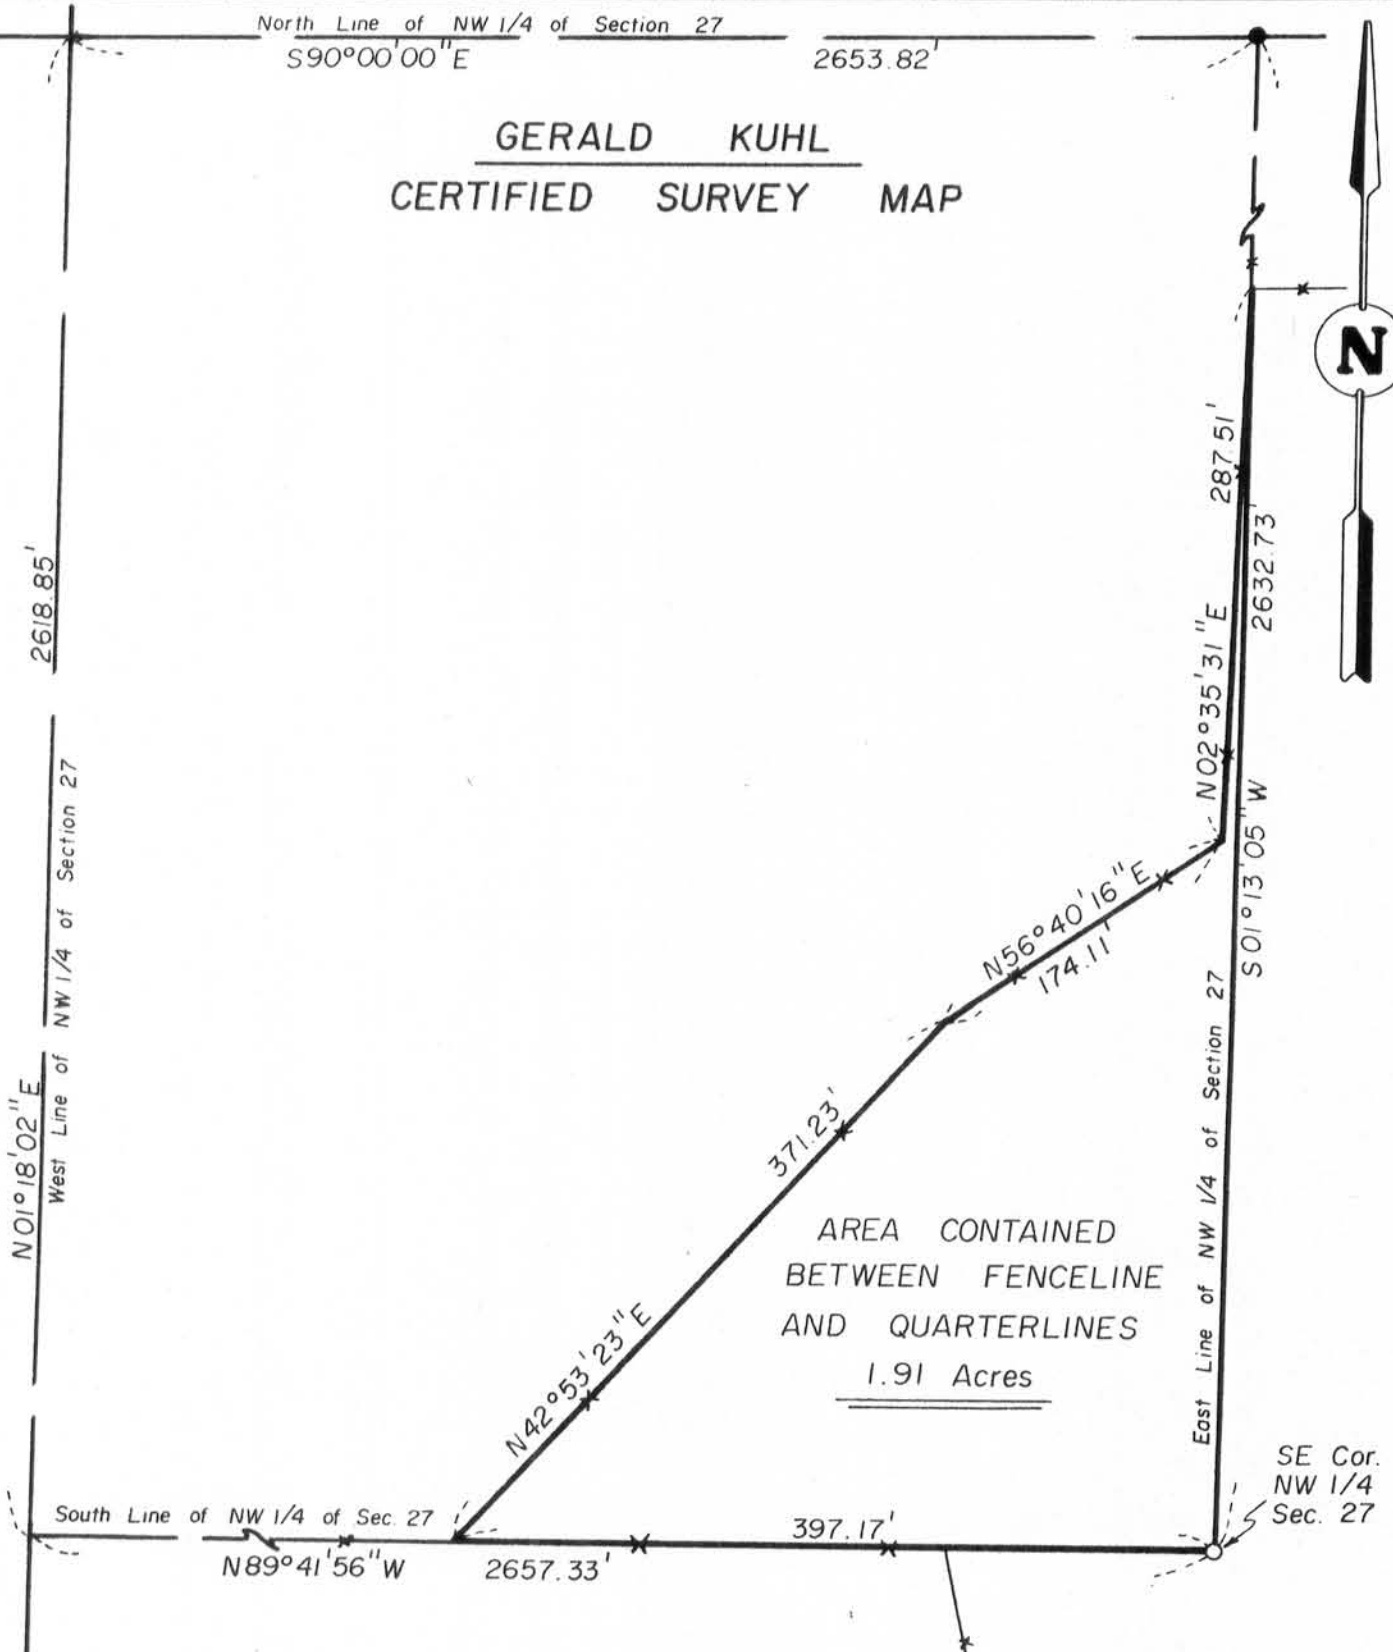

LEGEND

- Boundary of Survey
- 3/4" x 36" Iron Rebar Set (1.58 lbs./ft.)
- Existing Monument Found
- *—* Existing Fenceline

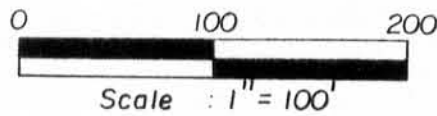

I hereby certify that this SURVEY and PLAT was made by me or under my direct personal supervision and that I am a duly Registered Land Surveyor under the laws of the State of Wisc.

(Plat No. 54-WI-83) (Bk. No. 1-3-83)

IIW ASSOCIATES, P.C.
ENGINEERS AND SURVEYORS

□ 400 Broadway Galena, IL 61036 (815) 777-0359	□ 3210 St Joseph Drive Dubuque, IA 52001 (319) 556-2464	□ 515 Rosemere Lane Maquoketa, IA 52060 (319) 652-6461
--	---	--

PROJECT NO.	SHEET 1 OF 1
DRAWN REK	DATE Nov. 23, 1983

Carl B. Schenhard, Jr. Wisc. Reg. No. S-1298