


Township 2 North



Centerline Curve Data
 $\Delta = 45^{\circ}15'55''$
 Radius = 299.40'
 Arc = 236.62'
 Chord = 230.51'

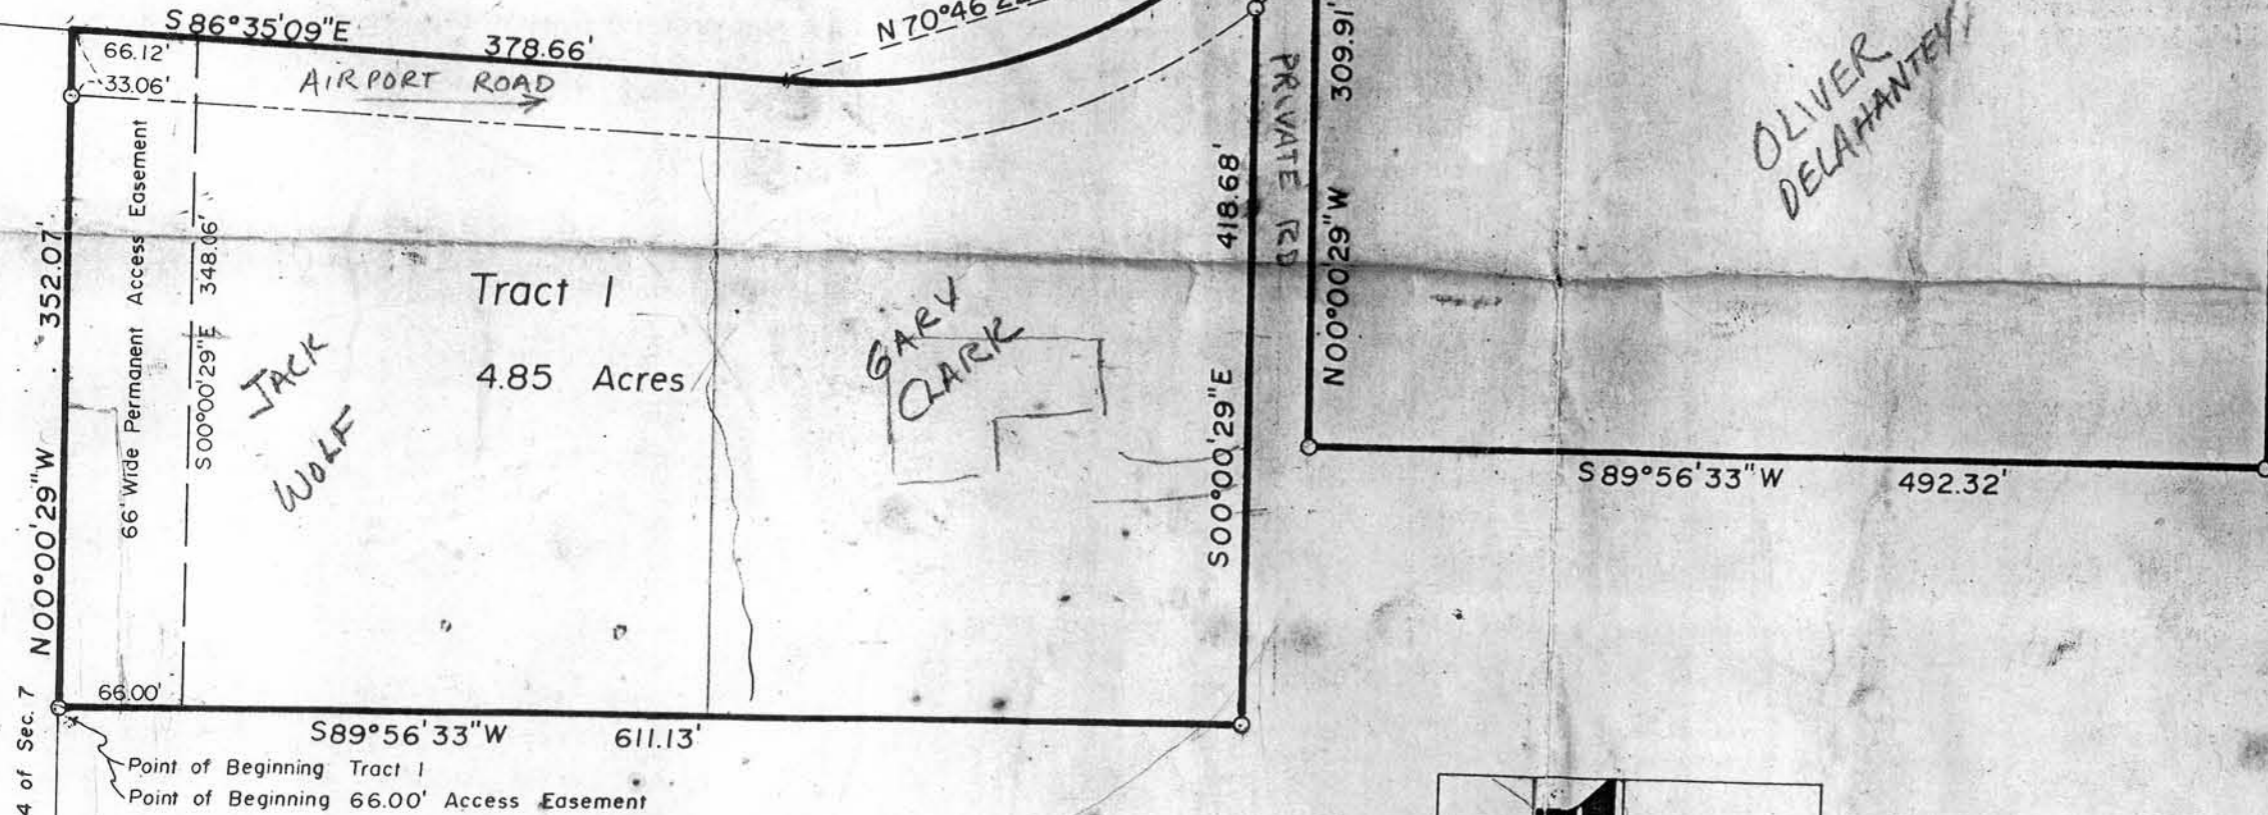

W. Line, NE 1/4, NW 1/4 of Sec. 7

519.42'

Point of Beginning Tract 1
 Point of Beginning 66.00' Access Easement


JACK WOLF

GARY CLARK

OLIVER DELAHANTY

Legend

- Boundary of Property Surveyed
- Iron Pin Set
- 33' Right-of-Way Line

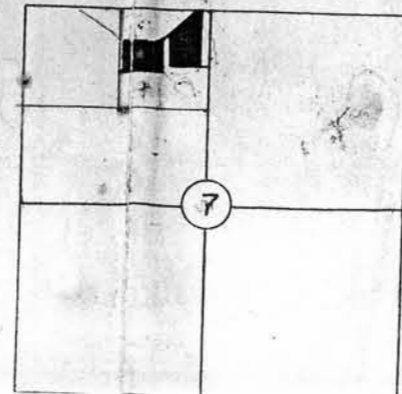

SAM LEE 10 ACRES

CARL B. Jr. & JAMES D. SCHOENHARD & ASSOCIATES
 CONSULTING ENGINEER & SURVEYOR
 GALENA

DRAWN BY S.S., B.K.	DATE DRAWN June 29, 1977	SCALE 1" = 100'	REV:
CHECKED BY	APPROVED BY	FIELD BK.	DATE

E. Line of N. 1/2 of Sec. 7
(Assumed), N00°00'00"W

SE Cor. of N 1/2 of Sec. 7

NE Cor. of N 1/2 of Sec. 7

Point of Beginning Tract 2
 Point of Beginning 30' Wide Access Easement
 S89°54'32"W 2825.07'

N. Line of Sec. 7
 N89°54'32"E 133.70'

N48°07'54"E 526.59'
 33' Right-of-Way Line

N70°46'22"E
 40.28'
 20.78'

40.28'
 20.78'

418.68'
 PRIVATE RD

309.91'
 N00°00'29"W

S89°56'33"W 492.32'

661.03'
 S00°00'20"E

2635.51'

30' Permanent Roadway Easement

100.16'

45.03'