



ROBERT RAISBECK — JAMES VINCENT SURVEY

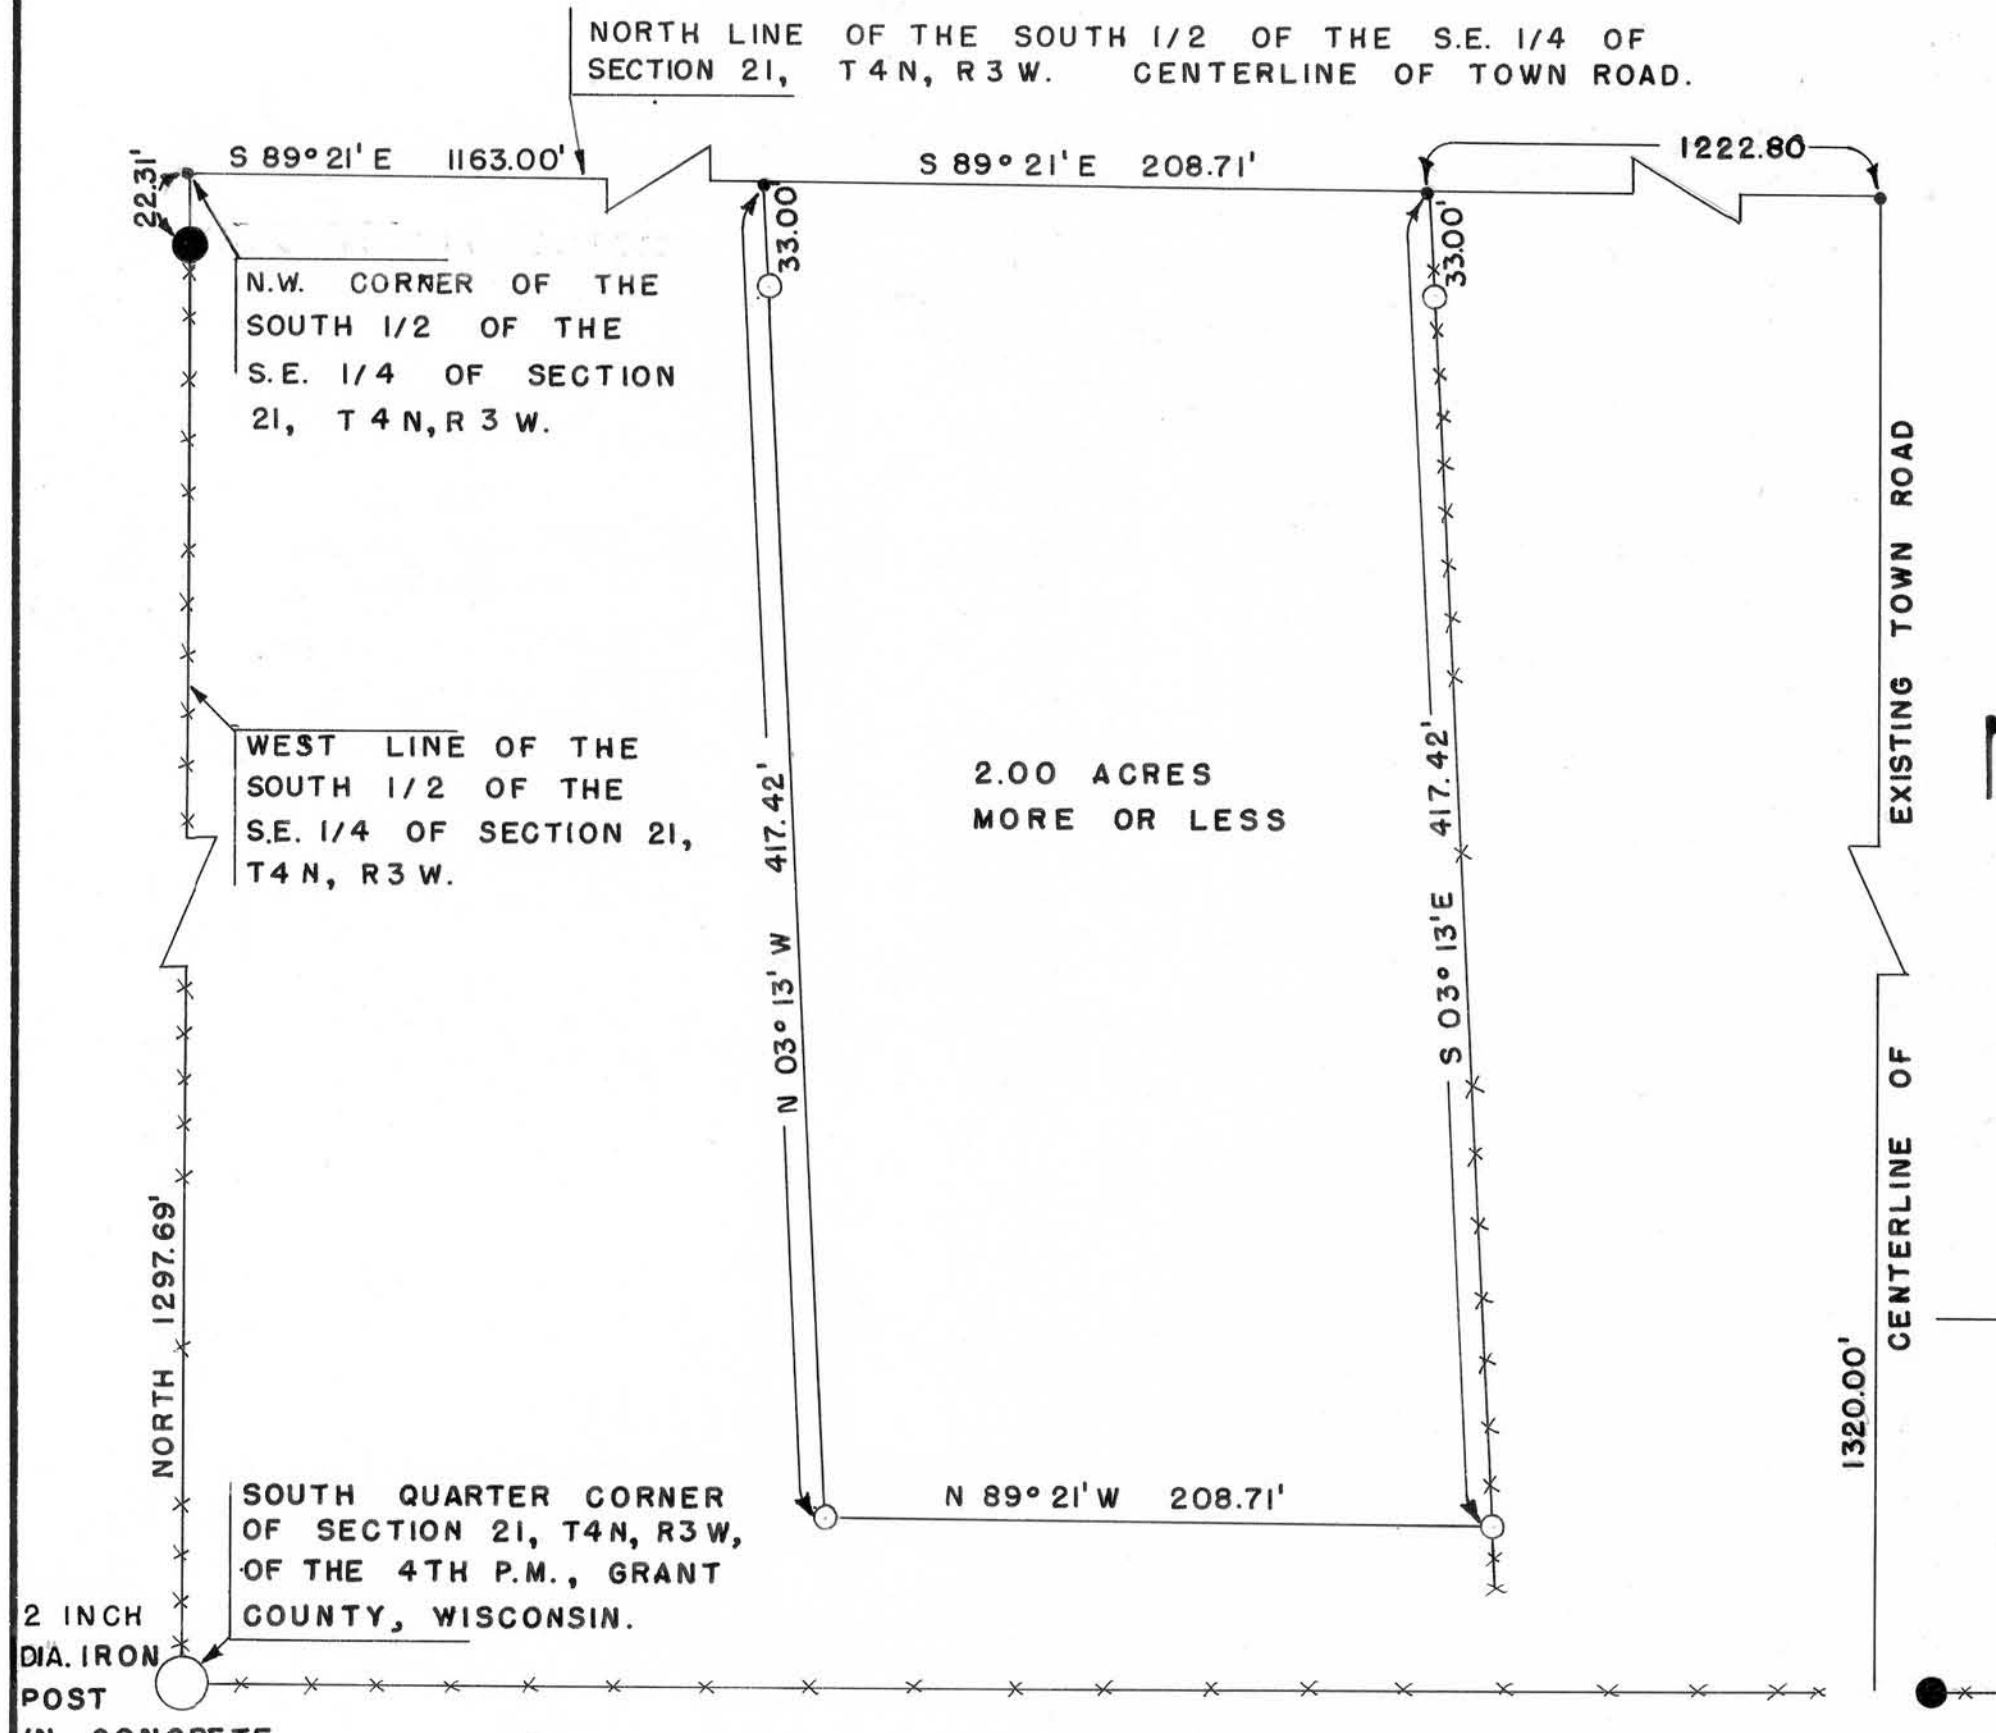

- LEGEND**
- 1" x 24" IRON PIPE PLACED BY THIS SURVEY
 - NAILS PLACED BY THIS SURVEY
 - IRON POST IN CONCRETE

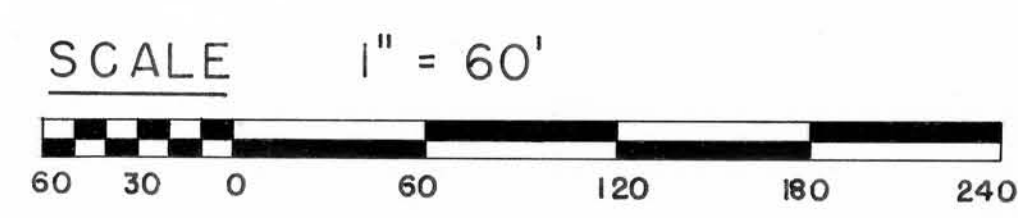

DESCRIPTION:

Part of the South 1/2 of the S.E. 1/4 of Section 21, T 4 N, R 3 W, of the 4th P.M., Grant County, Wisconsin, described as follows to-wit:

Commence at the South Quarter Corner of said Section 21; thence North 1320.00 feet to the Northwest Corner of the South 1/2 of the S.E. 1/4 of said Section 21, said point being on the centerline of town road;

thence South 89° 21' East 1163.00 feet along the North Line of said 80 acre tract and the centerline of town road to the point of beginning;

thence South 89° 21' East 208.71 feet along said North Line and along the centerline of town road;

thence South 03° 13' East 417.42 feet to a 1 inch diameter iron pipe;

thence North 89° 21' West 208.71 feet to a 1 inch diameter iron pipe;

thence North 03° 13' West 417.42 feet to a point on the North Line of the South 1/2 of the S.E. 1/4 of said Section 21 and the centerline of town road, said point being the point of beginning.

Containing 2.00 acres more or less inclusive of town road right-of-way.

I certify that I have surveyed the above described parcel of land and that the attached or accompanying Plat is an accurate survey and true representation thereof and correctly shows the exterior boundary lines of said parcel and the correct measurements thereof.

Dated this 23rd day of June, 1976.



David K. Krohn

David K. Krohn
Reg. No. 1309
6/21/76 - 6/23/76

NOTE: BEARINGS REFERENCED TO THE WEST LINE OF THE SOUTH 1/2 OF THE S.E. 1/4 OF SECTION 21, T4N, R3 W, OF THE 4TH P.M., GRANT COUNTY, WISCONSIN. ASSUMED BEARING OF SAID LINE IS NORTH.

ROBERT RAISBECK - JAMES VINCENT

OPTION DESCRIPTION:

Part of the S.1/2 of the S.E.1/4 of Section 21, T 4 N, R 3 W, of the 4th P.M., Grant County, Wisconsin, described as follows to-wit:

Commence at the South Quarter Corner of said Section 21;

thence North 1320.00 feet to the Northwest Corner of the S.1/2 of the S.E.1/4 of said Section 21, said point being on the centerline of town road;

thence South 89° 21' East 954.29 feet along the North line of said 80 acre tract and along the centerline of town road to the point of beginning;

thence South 89° 21' East 208.71 feet along said North line and along the centerline of town road;

thence South 03° 13' East 417.42 feet;

thence South 89° 21' East 208.71 feet;

thence South 03° 13' East 105.58 feet;

thence North 89° 21' West 417.42 feet;

thence North 03° 13' West 523.00 feet to a point on the centerline of town road and the point of beginning.

Containing 3.00 acres more or less inclusive of town road right-of-way.



David K. Krohn

 David K. Krohn
 Reg. No. 1309
 6/29/1976