


# HASKINS GAS & OIL CO., INC. - SURVEY

N

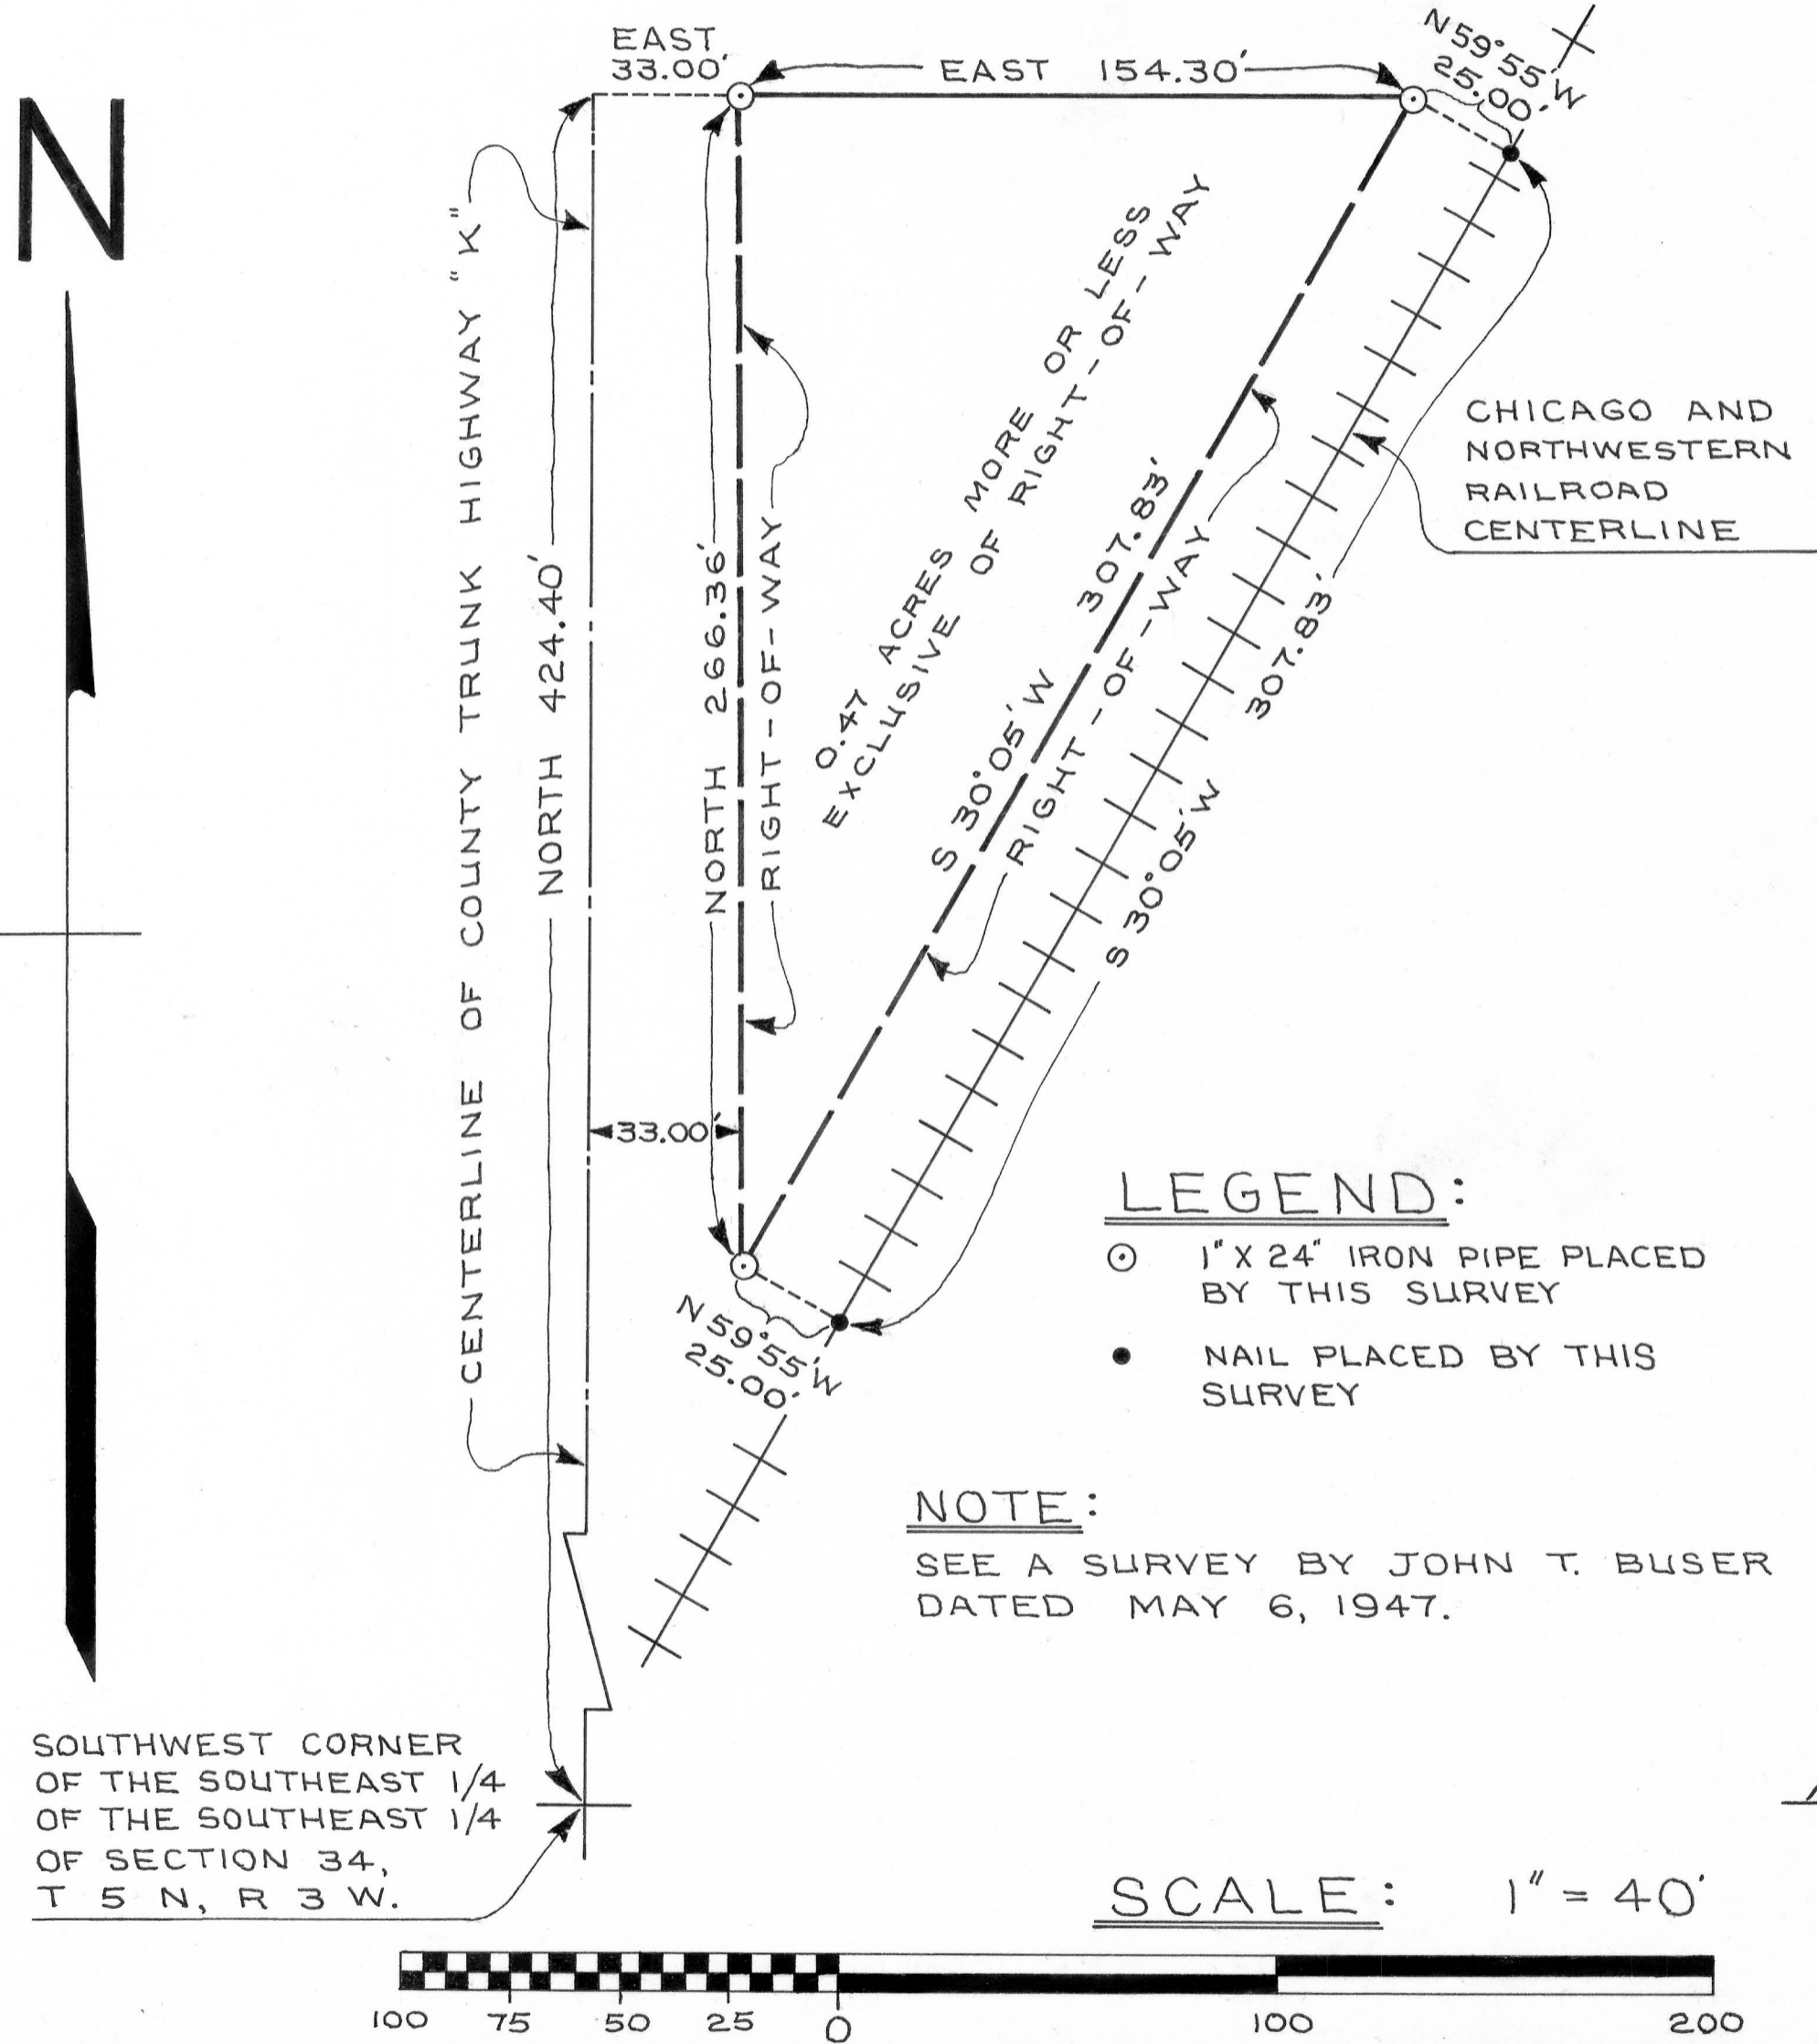

DESCRIPTION:

Part of the S.E.1/4 of the S.E.1/4 of Section 34, T 5 N, R 3 W, of the 4th P.M., Grant County, Wisconsin, described as follows to-wit:

Commence at the Southwest Corner of the S.E.1/4 of the S.E.1/4 of said Section 34;

thence North 424.40 feet;

thence East 33.00 feet to a 1 inch diameter iron pipe on the Eastern right-of-way of County Trunk Highway "K" and the point of beginning;

thence East 154.30 feet to a 1 inch diameter iron pipe on the Western right-of-way line of the Chicago & Northwestern Railroad;

thence South 30° 05' West 307.83 feet along said Western right-of-way to a 1 inch diameter iron pipe on the Eastern right-of-way of County Trunk Highway "K";

thence North 266.36 feet along said Eastern right-of-way to the point of beginning.

Containing 0.47 acres more or less exclusive of right-of-way.

LEGEND:

- ⊙ 1" X 24" IRON PIPE PLACED BY THIS SURVEY
- NAIL PLACED BY THIS SURVEY

NOTE:

SEE A SURVEY BY JOHN T. BUSER DATED MAY 6, 1947.

DATED THIS 19TH DAY OF JULY, 1977.

SOUTHWEST CORNER OF THE SOUTHEAST 1/4 OF THE SOUTHEAST 1/4 OF SECTION 34, T 5 N, R 3 W.

SCALE: 1" = 40'

*David K. Krohn*

DAVID K. KROHN  
REG. NO. 1309  
7/11/77 - 7/19/77

