


PLAT of SURVEY for BOSCOBEL WASTE-WATER TREATMENT PLANT

THIS CORNER IS NOT THE ORIGINAL GOVERNMENT CORNER ESTABLISHED BY SUBDIVISION OF SEC. 27

PLAT BEARING NO. 27 REFERENCED TO SEC. 26, T8N, R3W, CITY OF WISCONSIN, COUNTY OF DODGE, WISCONSIN, ASSUMED BKG. NO. 05-49'E

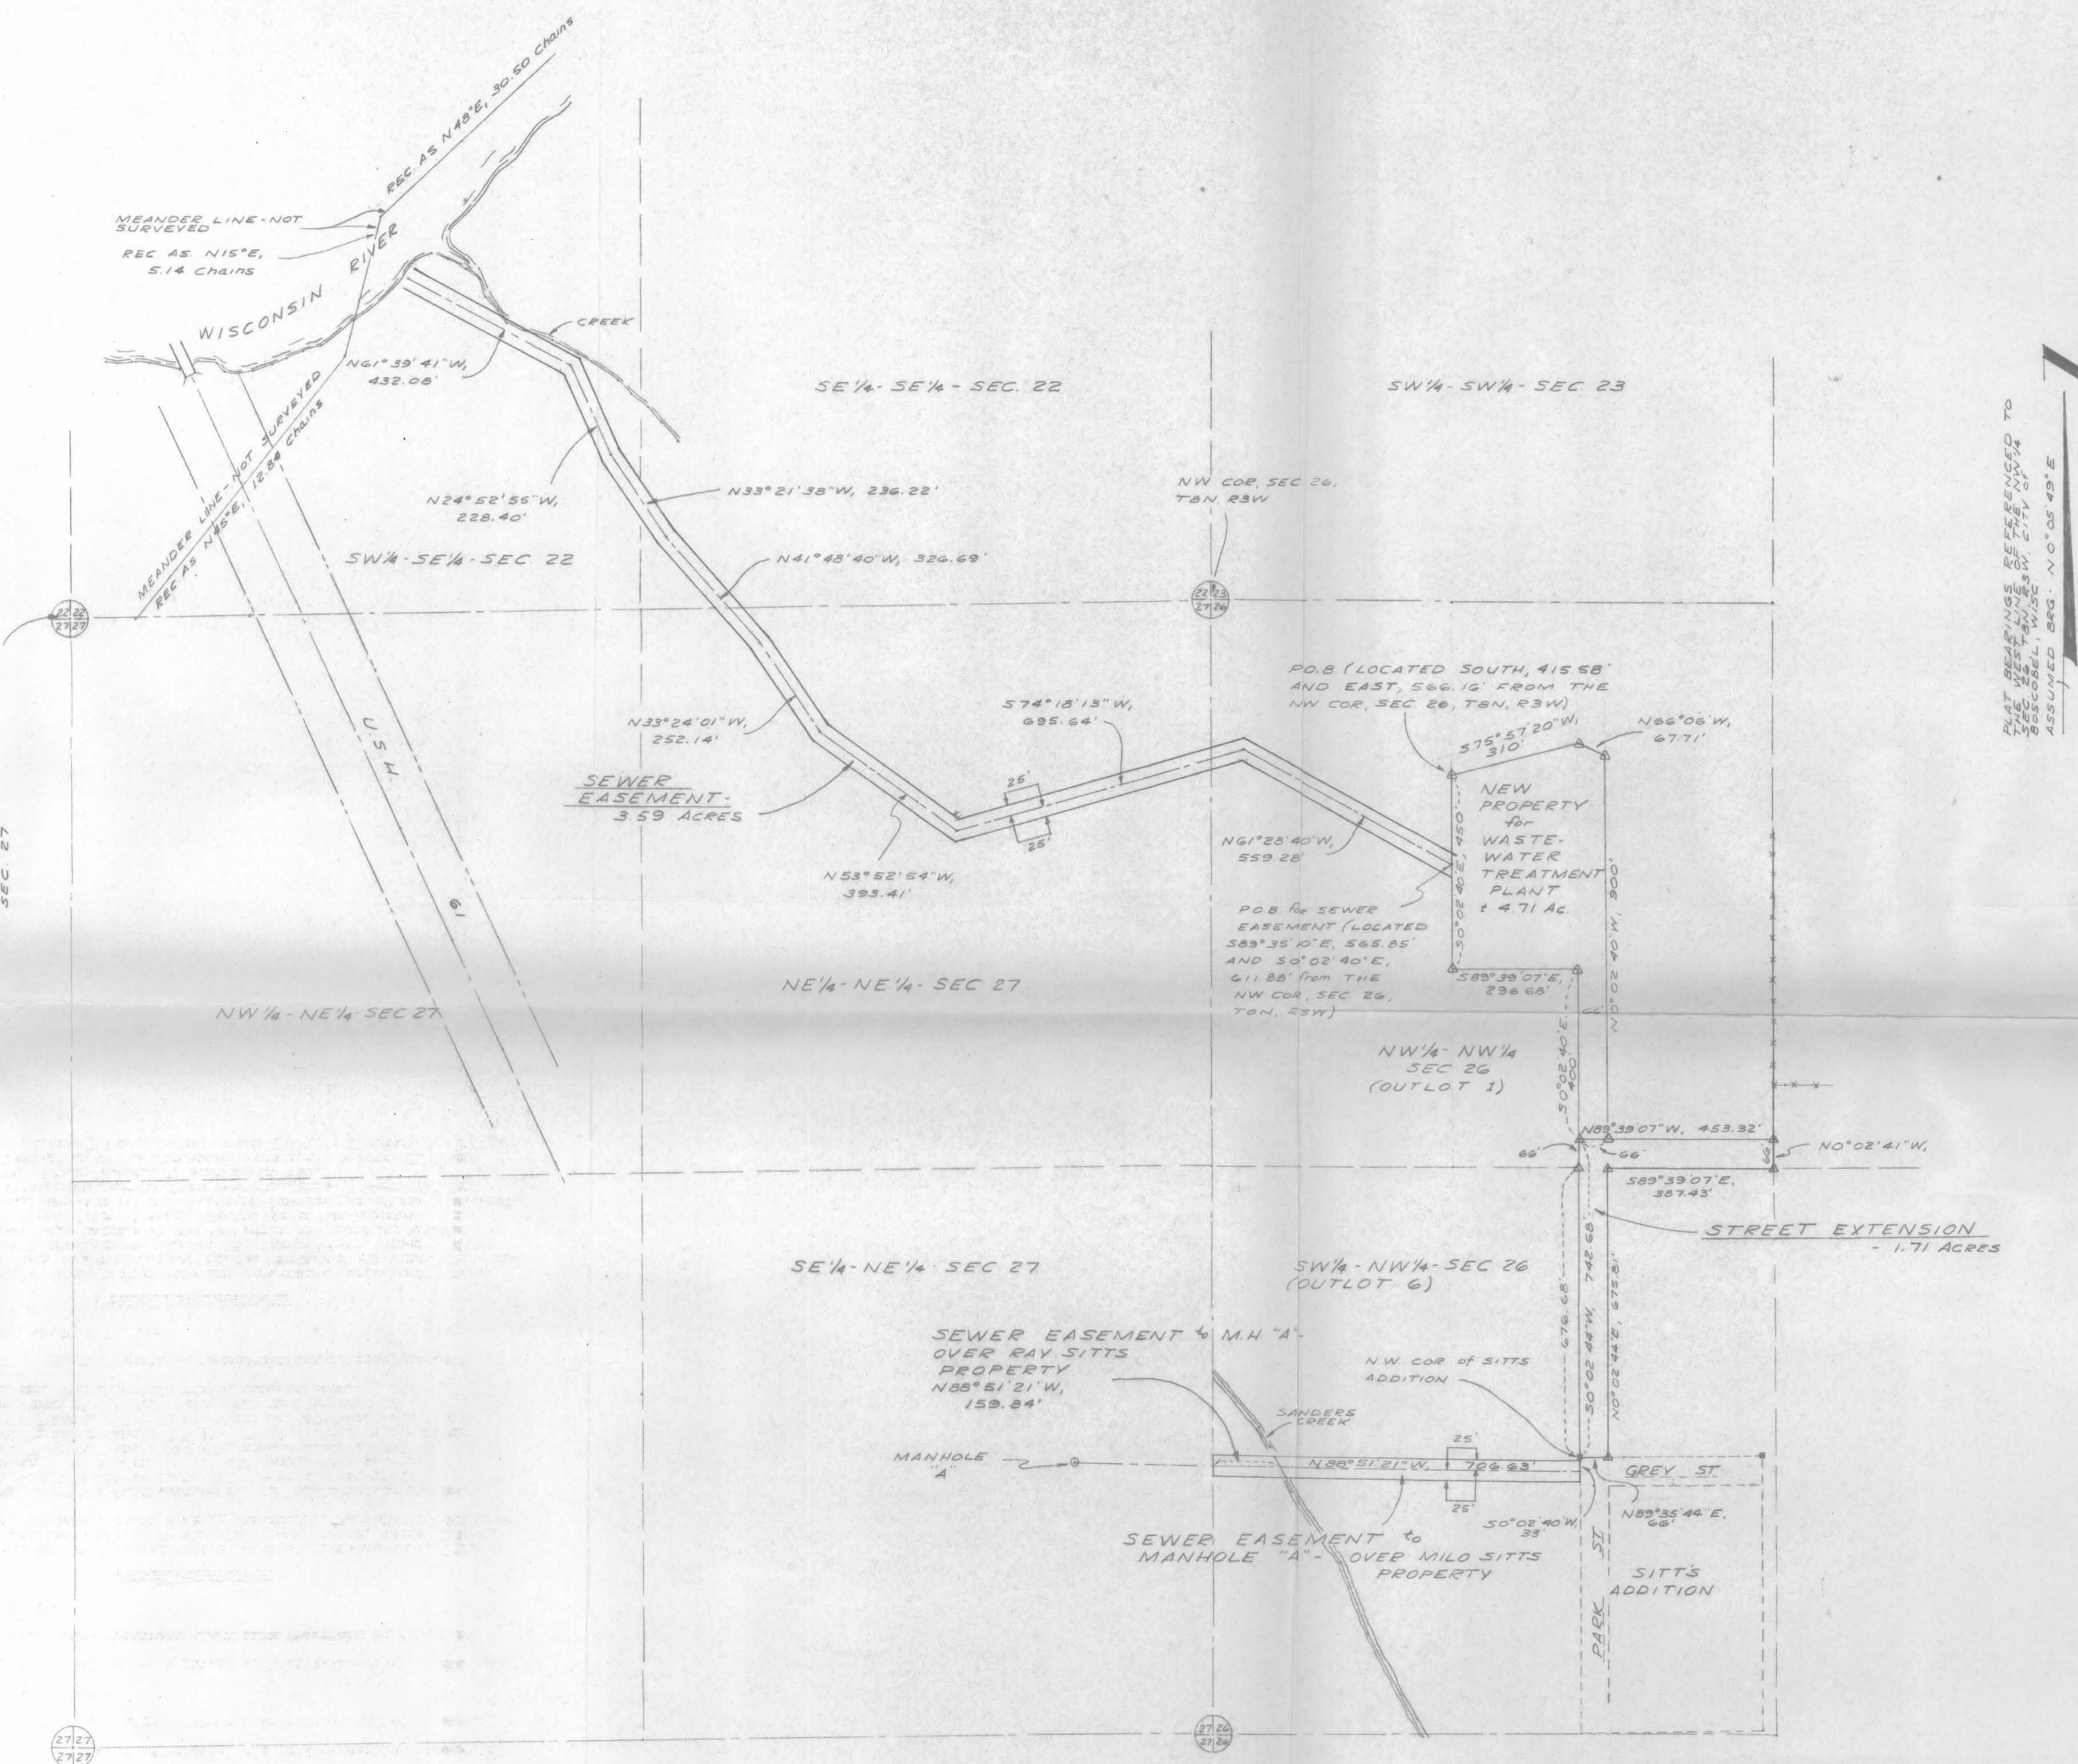

- LEGEND**
- △ 24"x1" MIN. DIA IRON PIPE SET - 1.13 lb./lin ft. min. wgt.
 - 2" IRON PIPE SET
 - XX EXISTING FENCELINE

RELOCATION ORDER No. I
 DATED: APRIL 4, 1979
 SIGNED: 1st LEO JOHNSON
 MAYOR
1st JOHN E. BUCHARME
 CITY CLERK



Laurence E. Schmit
 12/27/78

3-13-79	TREATMENT PLANT PROPERTY	L.E.S.
DATE	REVISION	BY
SOUTHWEST ENGINEERING, INC.		
501 W. NORTH ST. DODGEVILLE, WISCONSIN		
SCALE: 1"=200'	785162	DRAWN: B.J.
SURVEY: G.F. JOSEPH		FLD BK: 35
BOSCOBEL WASTE-WATER TREATMENT PLANT		
PLAT of SURVEY		Sheet 1 of 4

RELOCATION ORDER NO. I

RELOCATION ORDER TO ACQUIRE LAND
AND EASEMENT FOR THE CITY OF BOSCOBEL

(Sewage treatment plant site and outfall sewer easement).

THE COMMON COUNCIL OF THE CITY OF BOSCOBEL, GRANT COUNTY,
WISCONSIN FINDS AND DETERMINES THAT:

For the purpose of acquiring a site for the City of
Boscobel to use for the location of a new sewage treatment plant
site in connection with extentions, additions and improvements to the
sewage system of the City of Boscobel and an easement in connection
with said facility, the acquisition of land in fee and an easement
is required as follows:

1. Acquisition of a parcel of land 4.71 acres in area to
be used as the sewage treatment plant site described by metes and
bounds as follows:

Parcel Description

A parcel of land located in the Northwest One-Quarter of the
Northwest One-Quarter, Section 26, Town 8 North, Range 3 West,
City of Boscobel, Grant County, Wisconsin, described as follows:

Commencing at the Northwest corner of said Section; thence
South, 415.58'; thence East, 566.16' to the point of
beginning; thence South 0° 02' 40" East, 450'; thence
South 89° 39' 07" East, 296.68'; thence South 0° 02' 40"
East 400'; thence South 89° 39' 07" East, 66'; thence North
0° 02' 40" West, 900'; thence North 66° 06' West, 67.70';
thence South 75° 57' 20" West, 310' to the point of
beginning. Contains 4.71 acres, more or less.

2. A 50 foot permanent construction and maintenance
easement described as follows:

Outfall Sewer Easement

A strip of land 50 feet wide for a permanent construction and
maintenance easement located in the Northwest One-Quarter of the
Northwest One-Quarter, Section 26, Town 8 North, Range 3 West;
Northeast One-Quarter of the Northeast One-Quarter, Section 27,
Town 8 North, Range 3 West, the Southeast One-Quarter of the
Southeast One-Quarter and Southwest One-Quarter of the Southeast
One Quarter, Section 22, Town 8 North, Range 3 West, City of
Boscobel, Grant County, Wisconsin, to wit:

Commencing at the Northwest corner of Section 26, Town
8 North, Range 3 West; thence South 89° 35' 10" East, 565.85';

thence South 0° 02' 40" East, 611.88' to the point of beginning of a strip of land 50' wide and lying 25' on each side of the following described reference line; thence North 61° 28' 40" West, 559.28'; thence South 74° 18' 13" West, 695.64'; thence North 53° 52' 54" West, 393.41'; thence North 33° 24' 01" West, 252.14'; thence North 41° 48' 40" West, 326.69'; thence North 33° 21' 38" West, 236.22'; thence North 24° 52' 55" West, 228.40'; thence North 61° 39' 41" West, 432.08' to the termination of said reference line and strip description; thence South 758.39'; thence East, 1875.49' to the point of commencement of this description. Said strip of land contains 3.59 acres, more or less.

Attached hereto and hereby made a part of this Relocation Order is a plat entitled "Boscobel Waste-Water Treatment Plant, Number 785162" showing the land to be acquired in fee title and the permanent construction and maintenance easement for the outfall sewer line.

Said site acquisition is to be an acquisition of the entire interest in fee. Said permanent construction and maintenance easement is to be an easement in perpetuity for the purpose of constructing, operating, maintaining, inspecting, removing, replacing and reconstructing one or more sewer mains, manholes and other appurtenances on, over, under and across a strip of land particularly described in the description set forth above and on the plat attached hereto. Said sewer main to be constructed at this time is an outfall sewer main to connect with the sewage treatment plant for purposes of allowing the discharge of properly treated waste water into the Wisconsin River. Said permanent easement shall not replace any former easement held by the City of Boscobel.

Pursuant to its authority under chapter 32 of the Wisconsin Statutes,

THE COMMON COUNCIL OF THE CITY OF BOSCOBEL, GRANT COUNTY, WISCONSIN HEREBY ORDERS AS FOLLOWS:

That said sewage treatment plant site consisting of 4.71 acres as described above and identified by the legal description contained above and on said plat is hereby laid out and established as a plant site for the proposed new sewage treatment

facility to the lines and area as shown on said plat and as above described for the purposes above described. The permanent easement above described and identified by the legal description contained above and on said plat is hereby laid out and established to the lines and widths as shown on said plat and above described for the purposes above detailed. That said plat is hereby incorporated in this Relocation Order by reference hereto.

In addition to this Order being included in the minute book as part of the minutes of this meeting being held on April 4, 1979, a duplicate original shall be placed in the permanent Relocation Order file of the City with a copy of said plat attached thereto. Said duplicate original of this Relocation Order shall be signed by the Mayor and City Clerk and dated the date of the adoption of the resolution adopting this Relocation Order and said plat shall likewise be signed and dated, thereby becoming an original record. Certified copies of this Order shall have a plat attached thereto as a complete copy of this document.

Dated this 4th day of April, 1979.

CITY OF BOSCOBEL, GRANT COUNTY,
WISCONSIN

BY: 151 LEO JOHNSON
Mayor

BY: 151 JOHN E. DUCHARME
City Clerk

