


PLAT of SURVEY for BOSCOBEL WASTE-WATER TREATMENT PLANT

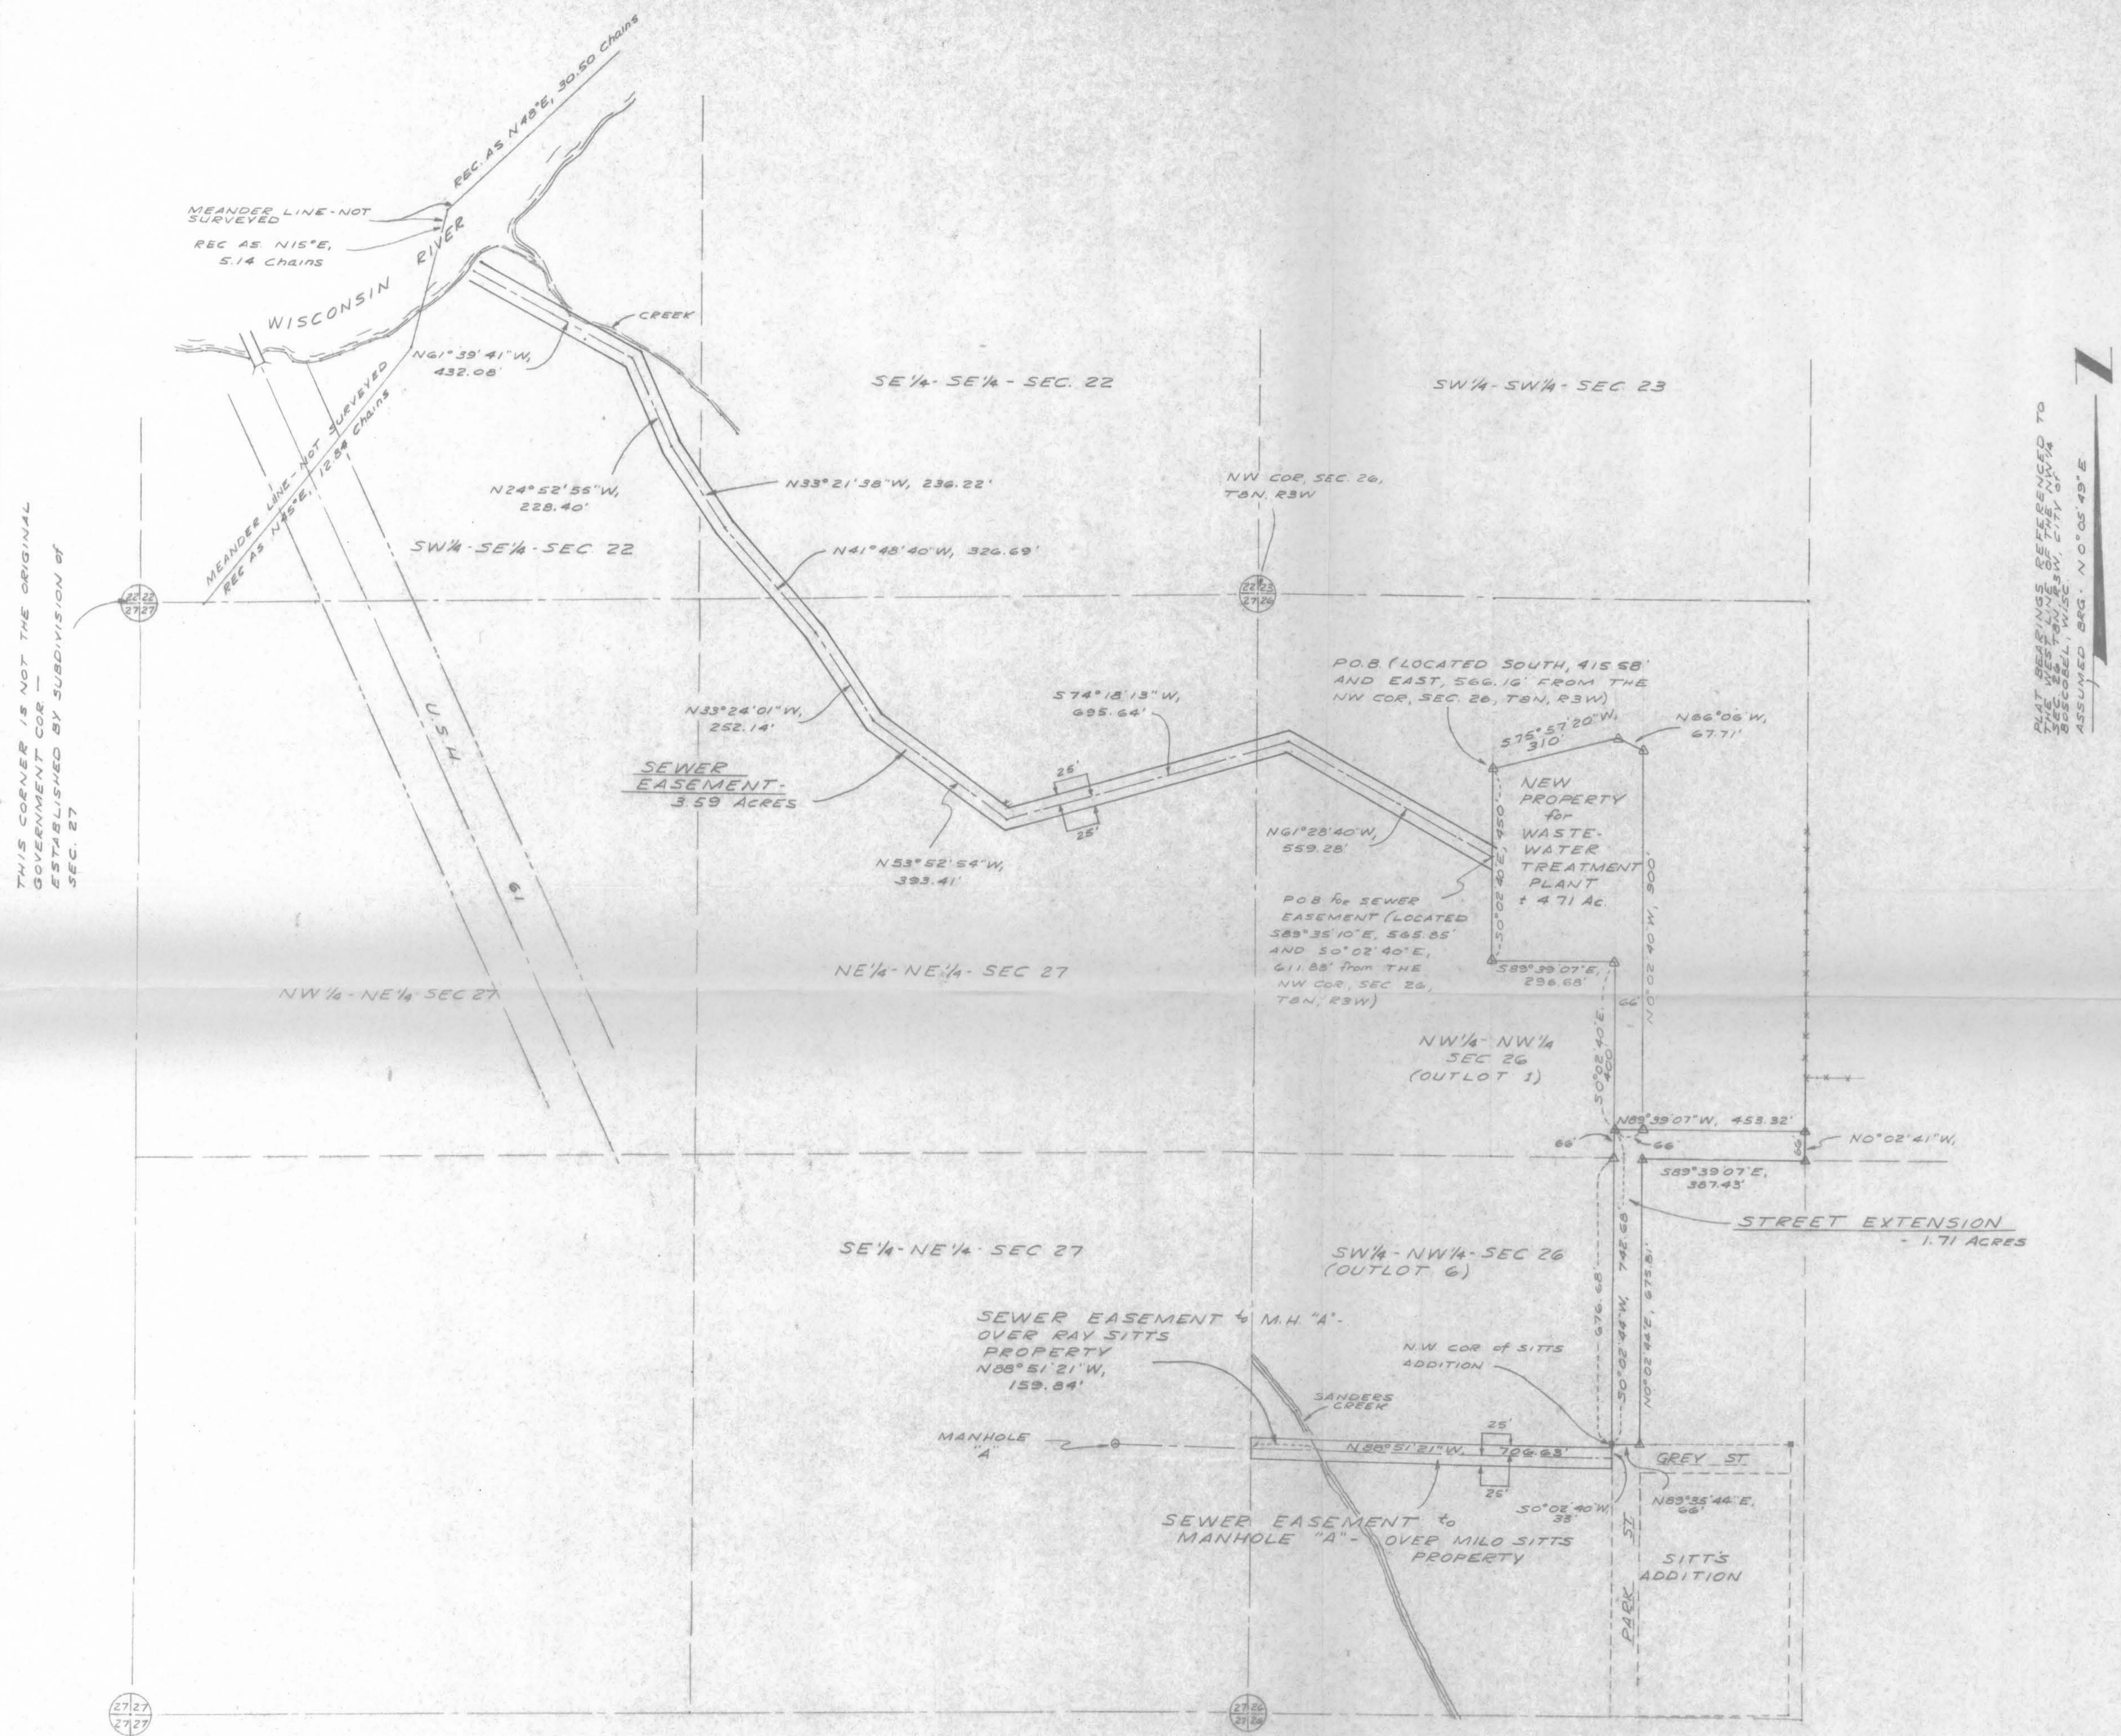

THIS CORNER IS NOT THE ORIGINAL GOVERNMENT CORNER ESTABLISHED BY SUBDIVISION OF SEC. 27

PLAT BEING REFERENCED TO SEC. 26, T8N, R3W, BY CITY OF BOSCOBEL, WISCONSIN, ASSUMED BEG. N 0° 05' 49" E

- LEGEND**
- △ 24"x1" MIN. DIA IRON PIPE SET - 1.13 lb./lin. ft. min. wgt.
 - 2" IRON PIPE SET
 - EXISTING FENCELINE

RELOCATION ORDER NO. III
 DATED: APRIL 4, 1979
 SIGNED:
 [Signature] LEON JOHNSON
 MAYOR
 [Signature] JOHN E. DUCHARME
 CITY CLERK



Laurence E. Schmit
12/10/78

3-13-79	TREATMENT PLANT PROPERTY	LE.S.
DATE	REVISION	BY
SOUTHWEST ENGINEERING, INC.		
501 W. NORTH ST. DODGEVILLE, WISCONSIN		
SCALE: 1"=200'	785162	DRAWN: B.J.
SURVEY: G.J. JOSEPH		FLD. BY: EG
BOSCOBEL WASTE-WATER TREATMENT PLANT		
PLAT of SURVEY		Sheet 1 of 4

CERTIFICATION


STATE OF WISCONSIN))
COUNTY OF GRANT) SS

I, John DuCharme, do hereby certify that I am the duly elected, qualified and acting City Clerk of the City of Boscobel, Grant County, Wisconsin and as such am the custodian of the records of said city as well as the official seal thereof.

I further certify that attached hereto is a true, correct and compared copy of Relocation Order No. 111 of the City of Boscobel including the plat attached thereto. I further certify that said Order was adopted by the Common Council of the City of Boscobel, Grant County, Wisconsin on April 4, 1979 by Resolution No. 4-4-79 B.

IN WITNESS WHEREOF, I have hereunto set my hand and official seal of the City of Boscobel on this 12th day of April 1979.

John E. DuCharme
City Clerk in and for the City
of Boscobel, Grant Co., Wisco

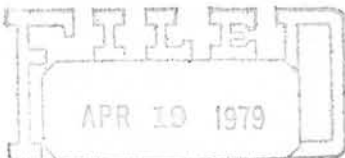

COUNTY CLERK
GRANT COUNTY, WIS.

RELOCATION ORDER NO. III

RELOCATION ORDER TO ACQUIRE PROPERTY FOR
STREET AND UTILITY MAIN CONSTRUCTION FOR
THE CITY OF BOSCOBEL

(Property for street extension)

THE COMMON COUNCIL OF THE CITY OF BOSCOBEL, GRANT COUNTY,
WISCONSIN FINDS AND DETERMINES THAT:

For the purpose of acquiring property for the extension of a street right-of-way and the installation and maintenance of sanitary sewer mains in connection with the extensions, additions and improvements to the sewage system of the City of Boscobel, the following acquisition is required, being property acquired for a street extension and utility main construction described as follows:

Street Extension Description

A parcel of land for street extensions located in the Southwest One-Quarter of the Northwest One-Quarter and Northwest One-Quarter of the Northwest One-Quarter, Section 26, Town 8 North, Range 3 West, City of Boscobel, Grant County, Wisconsin, to wit:

Beginning at the Northwest corner of Sitts Addition to Boscobel; thence North $89^{\circ} 35' 44''$ East, 66.00' along the North line of said Sitts Addition; thence North $00^{\circ} 02' 44''$ East, 675.81'; thence South $89^{\circ} 39' 07''$ East, 387.43'; thence North $00^{\circ} 02' 41''$ West, 66.00'; thence North $89^{\circ} 39' 07''$ West, 453.32'; thence South $00^{\circ} 02' 44''$ West, 742.68' to the point of beginning. Said parcel contains 74549 SF (1.711 acres).

Attached hereto and hereby made a part of this Relocation Order is a plat entitled "Boscobel Waste-Water Treatment Plant, Number 785162" showing the land to be acquired in fee for street extension purposes and utility main construction and maintenance purposes.

Said land acquisition is to be an acquisition of the entire interest in fee for the purpose of extending a street right-of-way to property to be used for the new waste water treatment facility of the City of Boscobel and for the purpose of constructing, operating, maintaining, inspecting, removing, replacing and reconstructing one or more sewer mains, manholes or other appurtenances on, over, under and across said strip of land particularly described in the description

set forth above and on the plat attached hereto.

Pursuant to its authority under chapter 32 of the Wisconsin Statutes,

THE COMMON COUNCIL OF THE CITY OF BOSCOBEL, GRANT COUNTY, WISCONSIN HEREBY ORDERS:

That said parcel of land consisting of 1.711 acres as above described and identified by the legal description contained above and on said plat is hereby laid out and established as property for the extension of a street right-of-way and for the construction and maintenance of utility mains to the lines and area as shown on said plat and as above described for the purposes above described. That said plat is hereby incorporated in this Relocation Order by reference hereto.

In addition to this Order being included in the minute book as part of the minutes of the meeting of the Common Council of the City of Boscobel held on April 4, 1979, a duplicate original shall be placed in the permanent Relocation Order file of said City with a copy of said plat attached thereto. Said duplicate original of said Relocation Order shall be signed by the Mayor and City Clerk and dated the date of the adoption of the resolution adopting this Relocation Order and said plat shall likewise be signed and dated, thereby becoming an original record of this proceeding. Certified copies of this Order shall have said plat attached thereto as part of a complete copy of this Order.

Dated this 4th day of April, 1979.

CITY OF BOSCOBEL, GRANT COUNTY,
WISCONSIN

BY: 151 LEO JOHNSON
Mayor

BY: 151 JOHN E. DUCHARNE
City Clerk