



GARY BRINKMAN — RICHARD BRINKMAN SURVEY

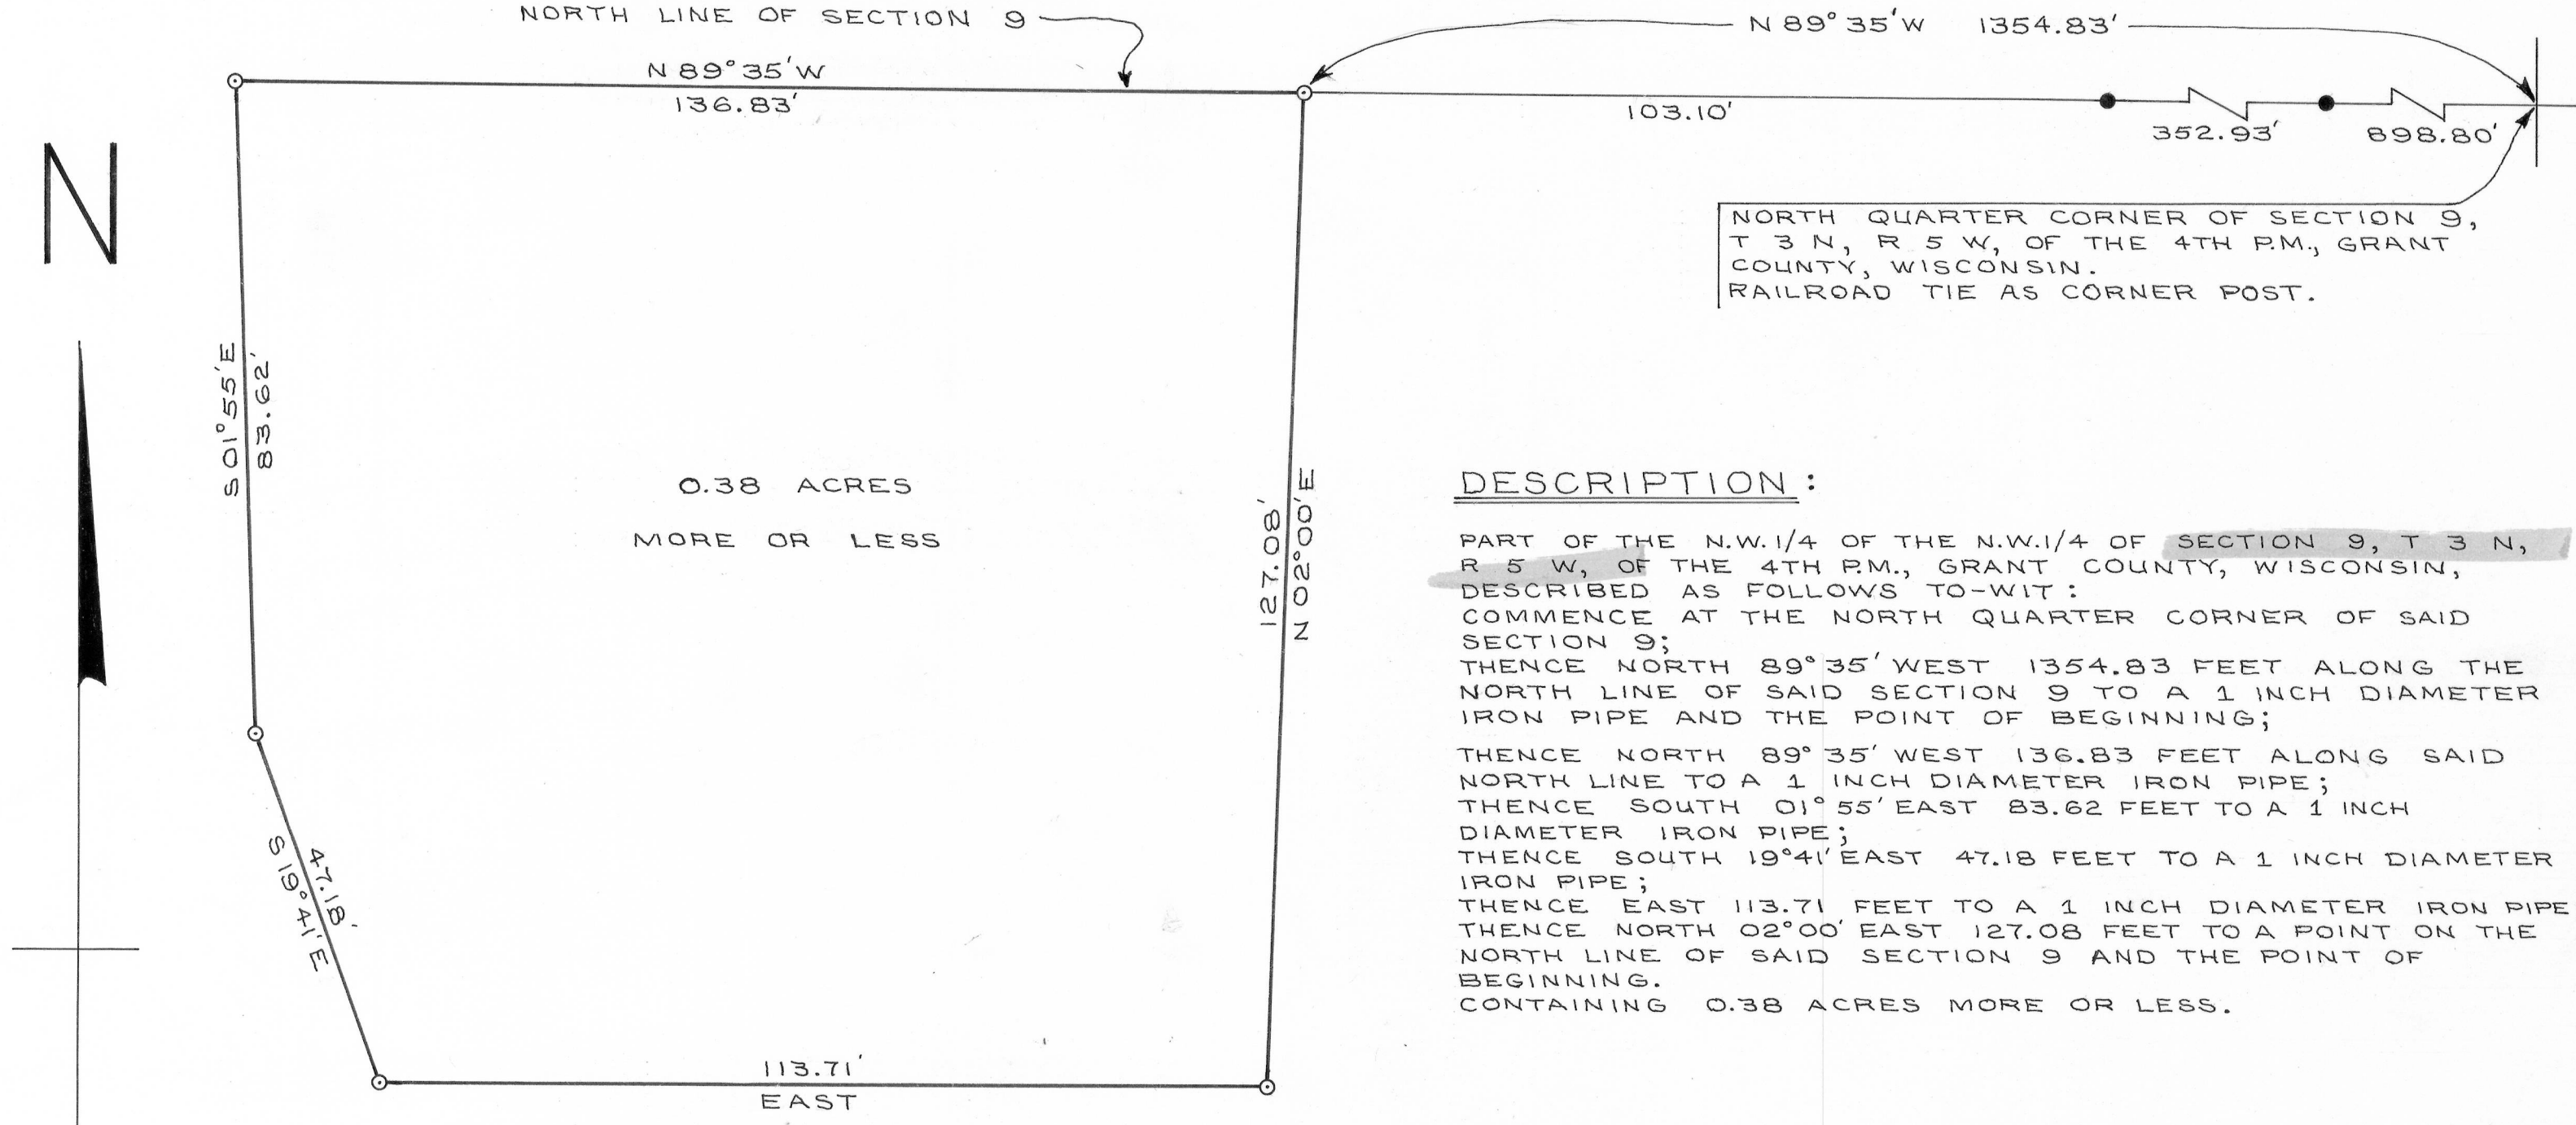

NORTH QUARTER CORNER OF SECTION 9,
T 3 N, R 5 W, OF THE 4TH P.M., GRANT
COUNTY, WISCONSIN.
RAILROAD TIE AS CORNER POST.

DESCRIPTION:

PART OF THE N.W. 1/4 OF THE N.W. 1/4 OF SECTION 9, T 3 N, R 5 W, OF THE 4TH P.M., GRANT COUNTY, WISCONSIN, DESCRIBED AS FOLLOWS TO-WIT:
COMMENCE AT THE NORTH QUARTER CORNER OF SAID SECTION 9;
THENCE NORTH 89° 35' WEST 1354.83 FEET ALONG THE NORTH LINE OF SAID SECTION 9 TO A 1 INCH DIAMETER IRON PIPE AND THE POINT OF BEGINNING;
THENCE NORTH 89° 35' WEST 136.83 FEET ALONG SAID NORTH LINE TO A 1 INCH DIAMETER IRON PIPE;
THENCE SOUTH 01° 55' EAST 83.62 FEET TO A 1 INCH DIAMETER IRON PIPE;
THENCE SOUTH 19° 41' EAST 47.18 FEET TO A 1 INCH DIAMETER IRON PIPE;
THENCE EAST 113.71 FEET TO A 1 INCH DIAMETER IRON PIPE;
THENCE NORTH 02° 00' EAST 127.08 FEET TO A POINT ON THE NORTH LINE OF SAID SECTION 9 AND THE POINT OF BEGINNING.
CONTAINING 0.38 ACRES MORE OR LESS.

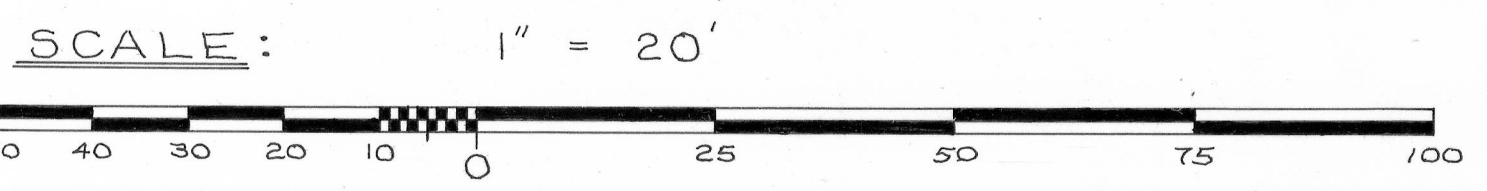

LEGEND:

- 1" X 24" IRON PIPE PLACED BY THIS SURVEY
- 1" X 24" IRON PIPE PLACED BY A PREVIOUS SURVEY

NOTE:

ALL BEARINGS REFERENCED TO THE EAST LINE OF THE S.W. 1/4 OF SECTION 4, PLUS THE SOUTH 667.5 FEET OF THE EAST LINE OF THE N.W. 1/4 OF SECTION 4, ALL IN T 3 N, R 5 W, OF THE 4TH P.M., GRANT COUNTY, WISCONSIN. ASSUMED BEARING OF LINE IS NORTH.
SEE A SURVEY DONE BY HOMER D. RALPH, JR., FOR ESTHER KLEIN - STEVE KLEIN DATED 9/25/75 - 9/26/75.

I CERTIFY THAT I HAVE SURVEYED THE ABOVE DESCRIBED PARCEL OF LAND AND THAT THE ATTACHED OR ACCOMPANYING PLAT IS AN ACCURATE SURVEY AND TRUE REPRESENTATION THEREOF AND CORRECTLY SHOWS THE EXTERIOR BOUNDARY LINES OF SAID PARCEL AND THE CORRECT MEASUREMENTS THEREOF.

DATED THIS 2nd DAY OF JUNE, 1976.

David K. Krohn
DAVID K. KROHN
REG. NO. 1309
5/29/76 — 6/2/76

