


CHARLES CRITCHLOW SURVEY

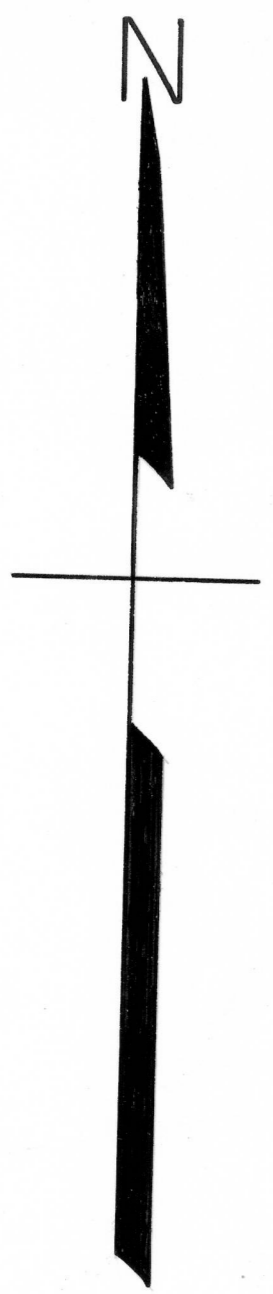


N.E. CORNER OF THE N.W. 1/4 OF THE N.W. 1/4 OF SECTION 26, T 5N, R 5W.

LEGEND

- 1" x 24" IRON PIPE PLACED BY THIS SURVEY
- EXISTING FENCE CORNER
- RIGHT-OF-WAY LINE
- CENTERLINE OF STATE TRUNK HIGHWAY NO. 133
- NAIL IN CENTERLINE OF ROAD
- ***** EXISTING FENCELINE

NOTE

BEARINGS REFERENCED TO THE CENTERLINE OF STATE TRUNK HIGHWAY NO. 133. BEARING OF SAID CENTERLINE IS NORTH 77° 51' EAST.

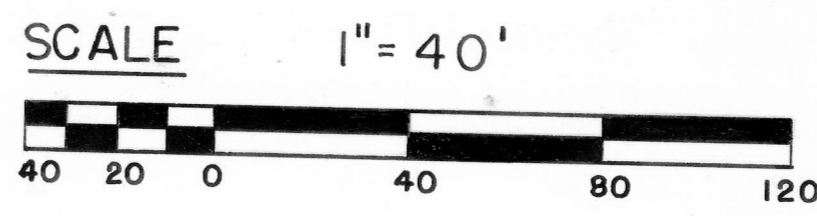

DESCRIPTION:

Part of the N.W. 1/4 of the N.W. 1/4 of Section 26, T 5 N, R 5 W, of the 4th P.M., Grant County, Wisconsin, described as follows to-wit:

Commence at the West Quarter Corner of said Section 26; thence North 27° 53' East 2450.24 feet to a point on the centerline of State Trunk Highway No. 133 and the point of beginning;

thence North 77° 51' East 160.10 feet along said centerline to a point on the East Line of the N.W. 1/4 of the N.W. 1/4 of said Section 26;

thence North 00° 41' West 232.86 feet along said East Line to a 1 inch diameter iron pipe;

thence South 38° 18' West 267.65 feet to a 1 inch diameter iron pipe on the Northern right-of-way of State Trunk Highway No. 133;

thence South 12° 09' East 57.79 feet to a point on the centerline of State Trunk Highway No. 133 and the point of beginning.

Containing 0.56 acres more or less inclusive of highway right-of-way.

I certify that I have surveyed the above described parcel of land and that the attached or accompanying Plat is an accurate survey and true representation thereof and correctly shows the exterior boundary lines of said parcel and the correct measurements thereof.

STEEL ANGLE BAR AS CORNER POST

WEST QUARTER CORNER OF SECTION 26, T 5N, R 5W, OF THE 4 TH P.M., GRANT COUNTY, WISCONSIN.

EAST LINE OF THE N.W. 1/4 OF THE N.W. 1/4 OF SECTION 26, T 5N, R 5W.

S.E. CORNER OF THE N.W. 1/4 OF THE N.W. 1/4 OF SECTION 26, T 5N, R 5W.



David K. Krohn
 David K. Krohn
 Reg. No. 1309
 6/28/76 -- 6/29/76