


# ANNEXATION TO THE VILLAGE OF PATCH GROVE GRANT COUNTY, WISCONSIN

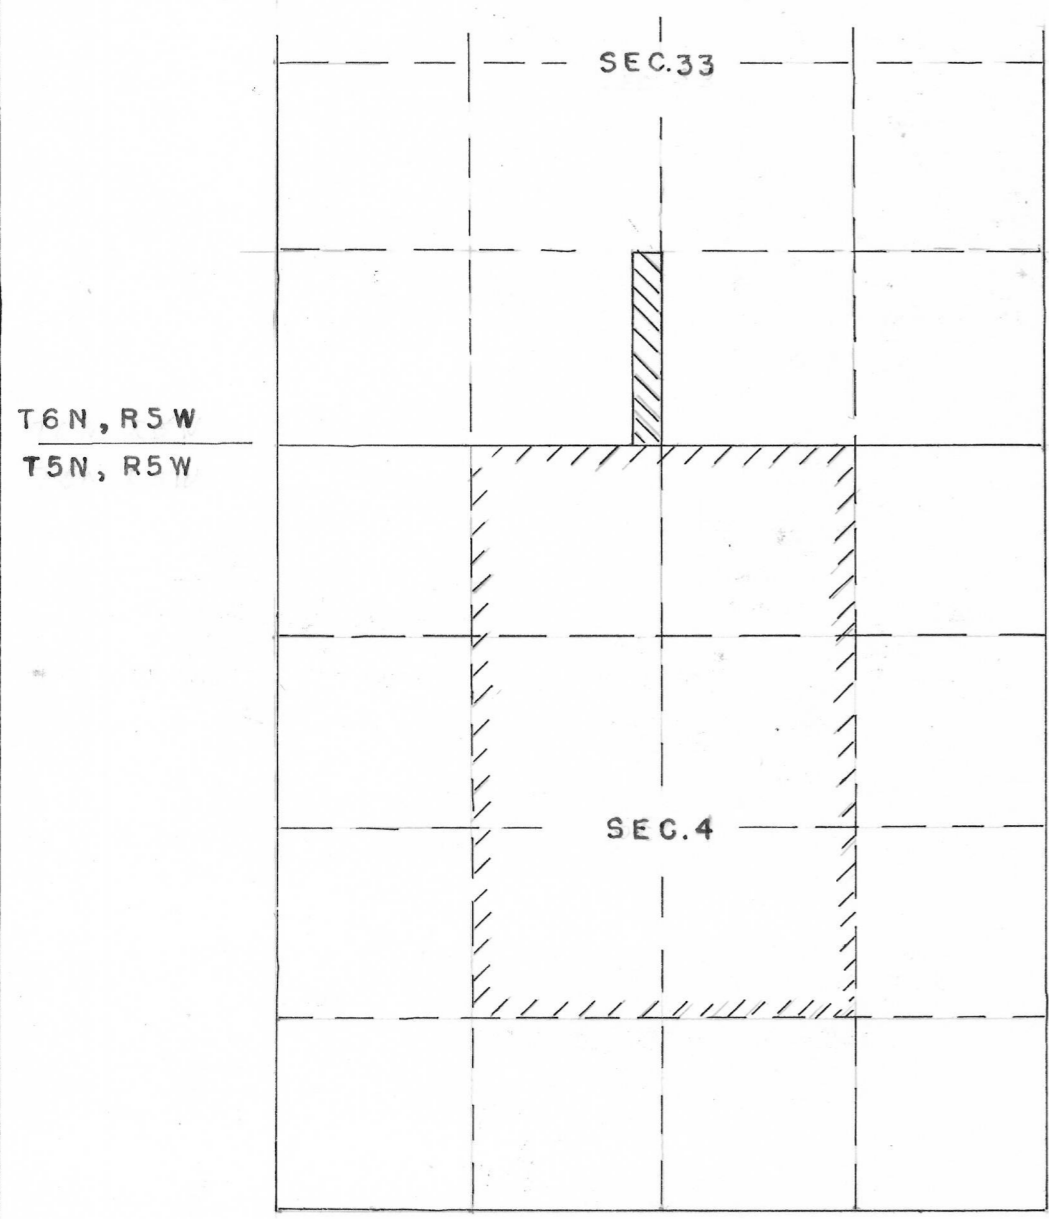


LOCATION DIAGRAM

SCALE: 1" = 1320'


LEGEND:

- 40 BOUNDARIES
- SECTION BOUNDARIES
- ▨ PRESENT VILLAGE LIMITS
- ▩ ANNEXATION

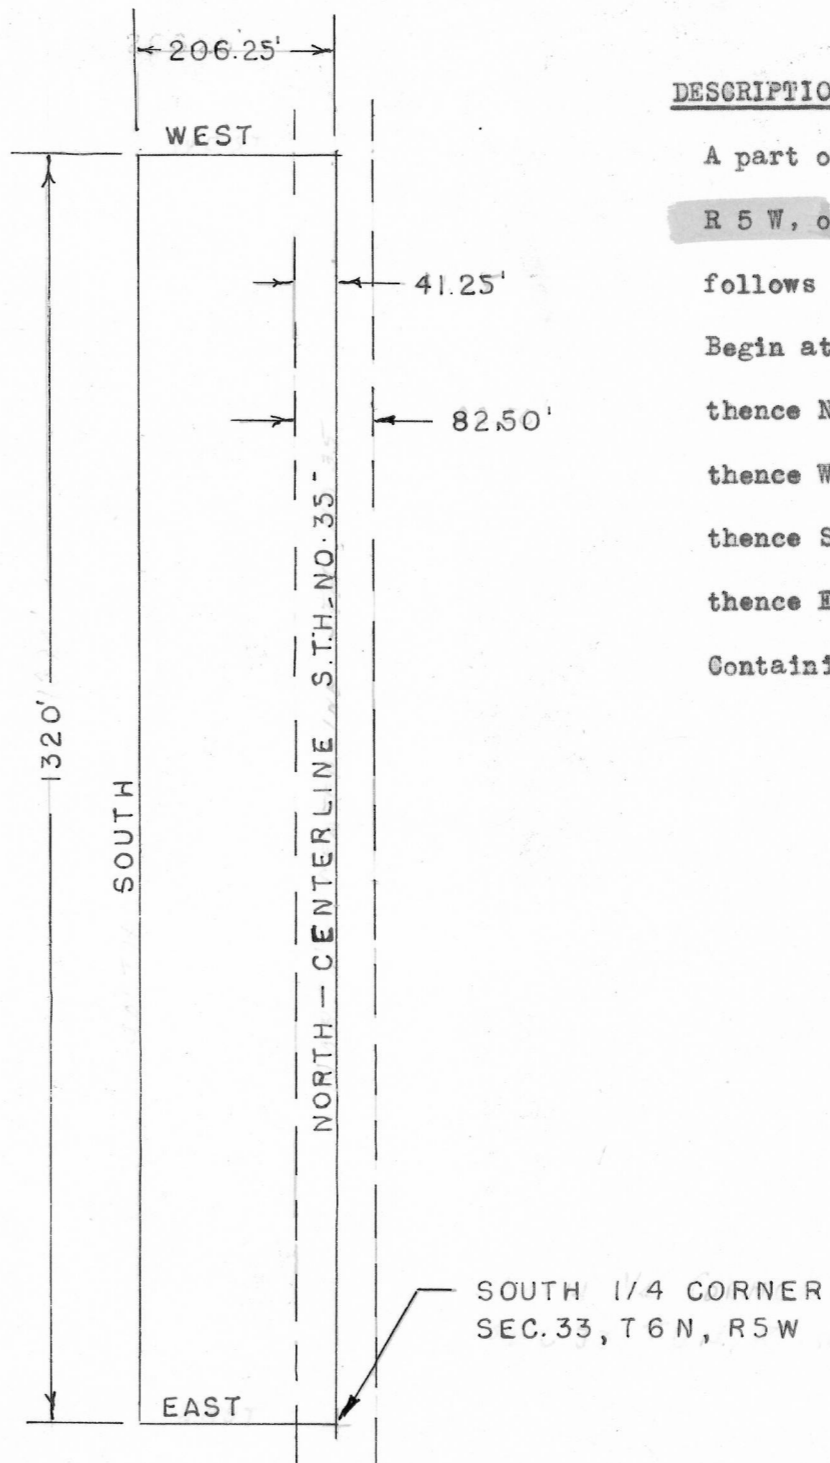

ANNEXATION

SCALE: 1" = 200'

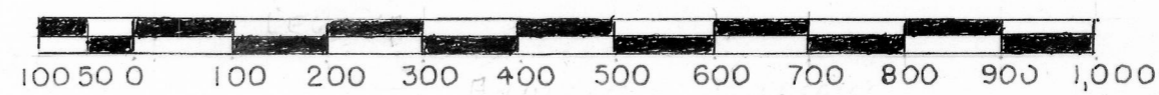

LEGEND:

- RIGHT-OF-WAY LIMITS

DESCRIPTION OF ANNEXATION:

A part of the S.E. 1/4 of the S.W. 1/4 of Section 33, T 6 N, R 5 W, of the 4th P.M., Grant County, Wisconsin described as follows to wit:

Begin at the South 1/4 corner of said Section 33;

thence North 1320 feet;

thence West 206.25 feet;

thence South 1320 feet;

thence East 206.25 feet to the place of beginning.

Containing 6.25 acres more or less.



*Homer D. Ralph, Jr.*  
 HOMER D. RALPH, JR.  
 SURVEYOR FOR GRANT COUNTY, WISCONSIN  
*Not surveyed*