


SURVEY PLAT

SURVEY FOR: AL McCLAREN

OCTOBER 21, 1985

NOV 18 1985
RECEIVED

A PARCEL OF LAND LOCATED IN THE NORTHWEST QUARTER (NW 1/4) OF THE SOUTHWEST QUARTER (SW 1/4) OF SECTION 12, TOWNSHIP 8 NORTH, RANGE 1 WEST, MUSCODA TOWNSHIP, GRANT COUNTY, WISCONSIN; FURTHER DESCRIBED AS LOTS 4, 5 AND 9, BLOCK 185, PLAT OF THE TOWN OF MUSCODA, AS SURVEYED BY B. H. EDGERTON AND RECORDED JUNE 8, 1857.

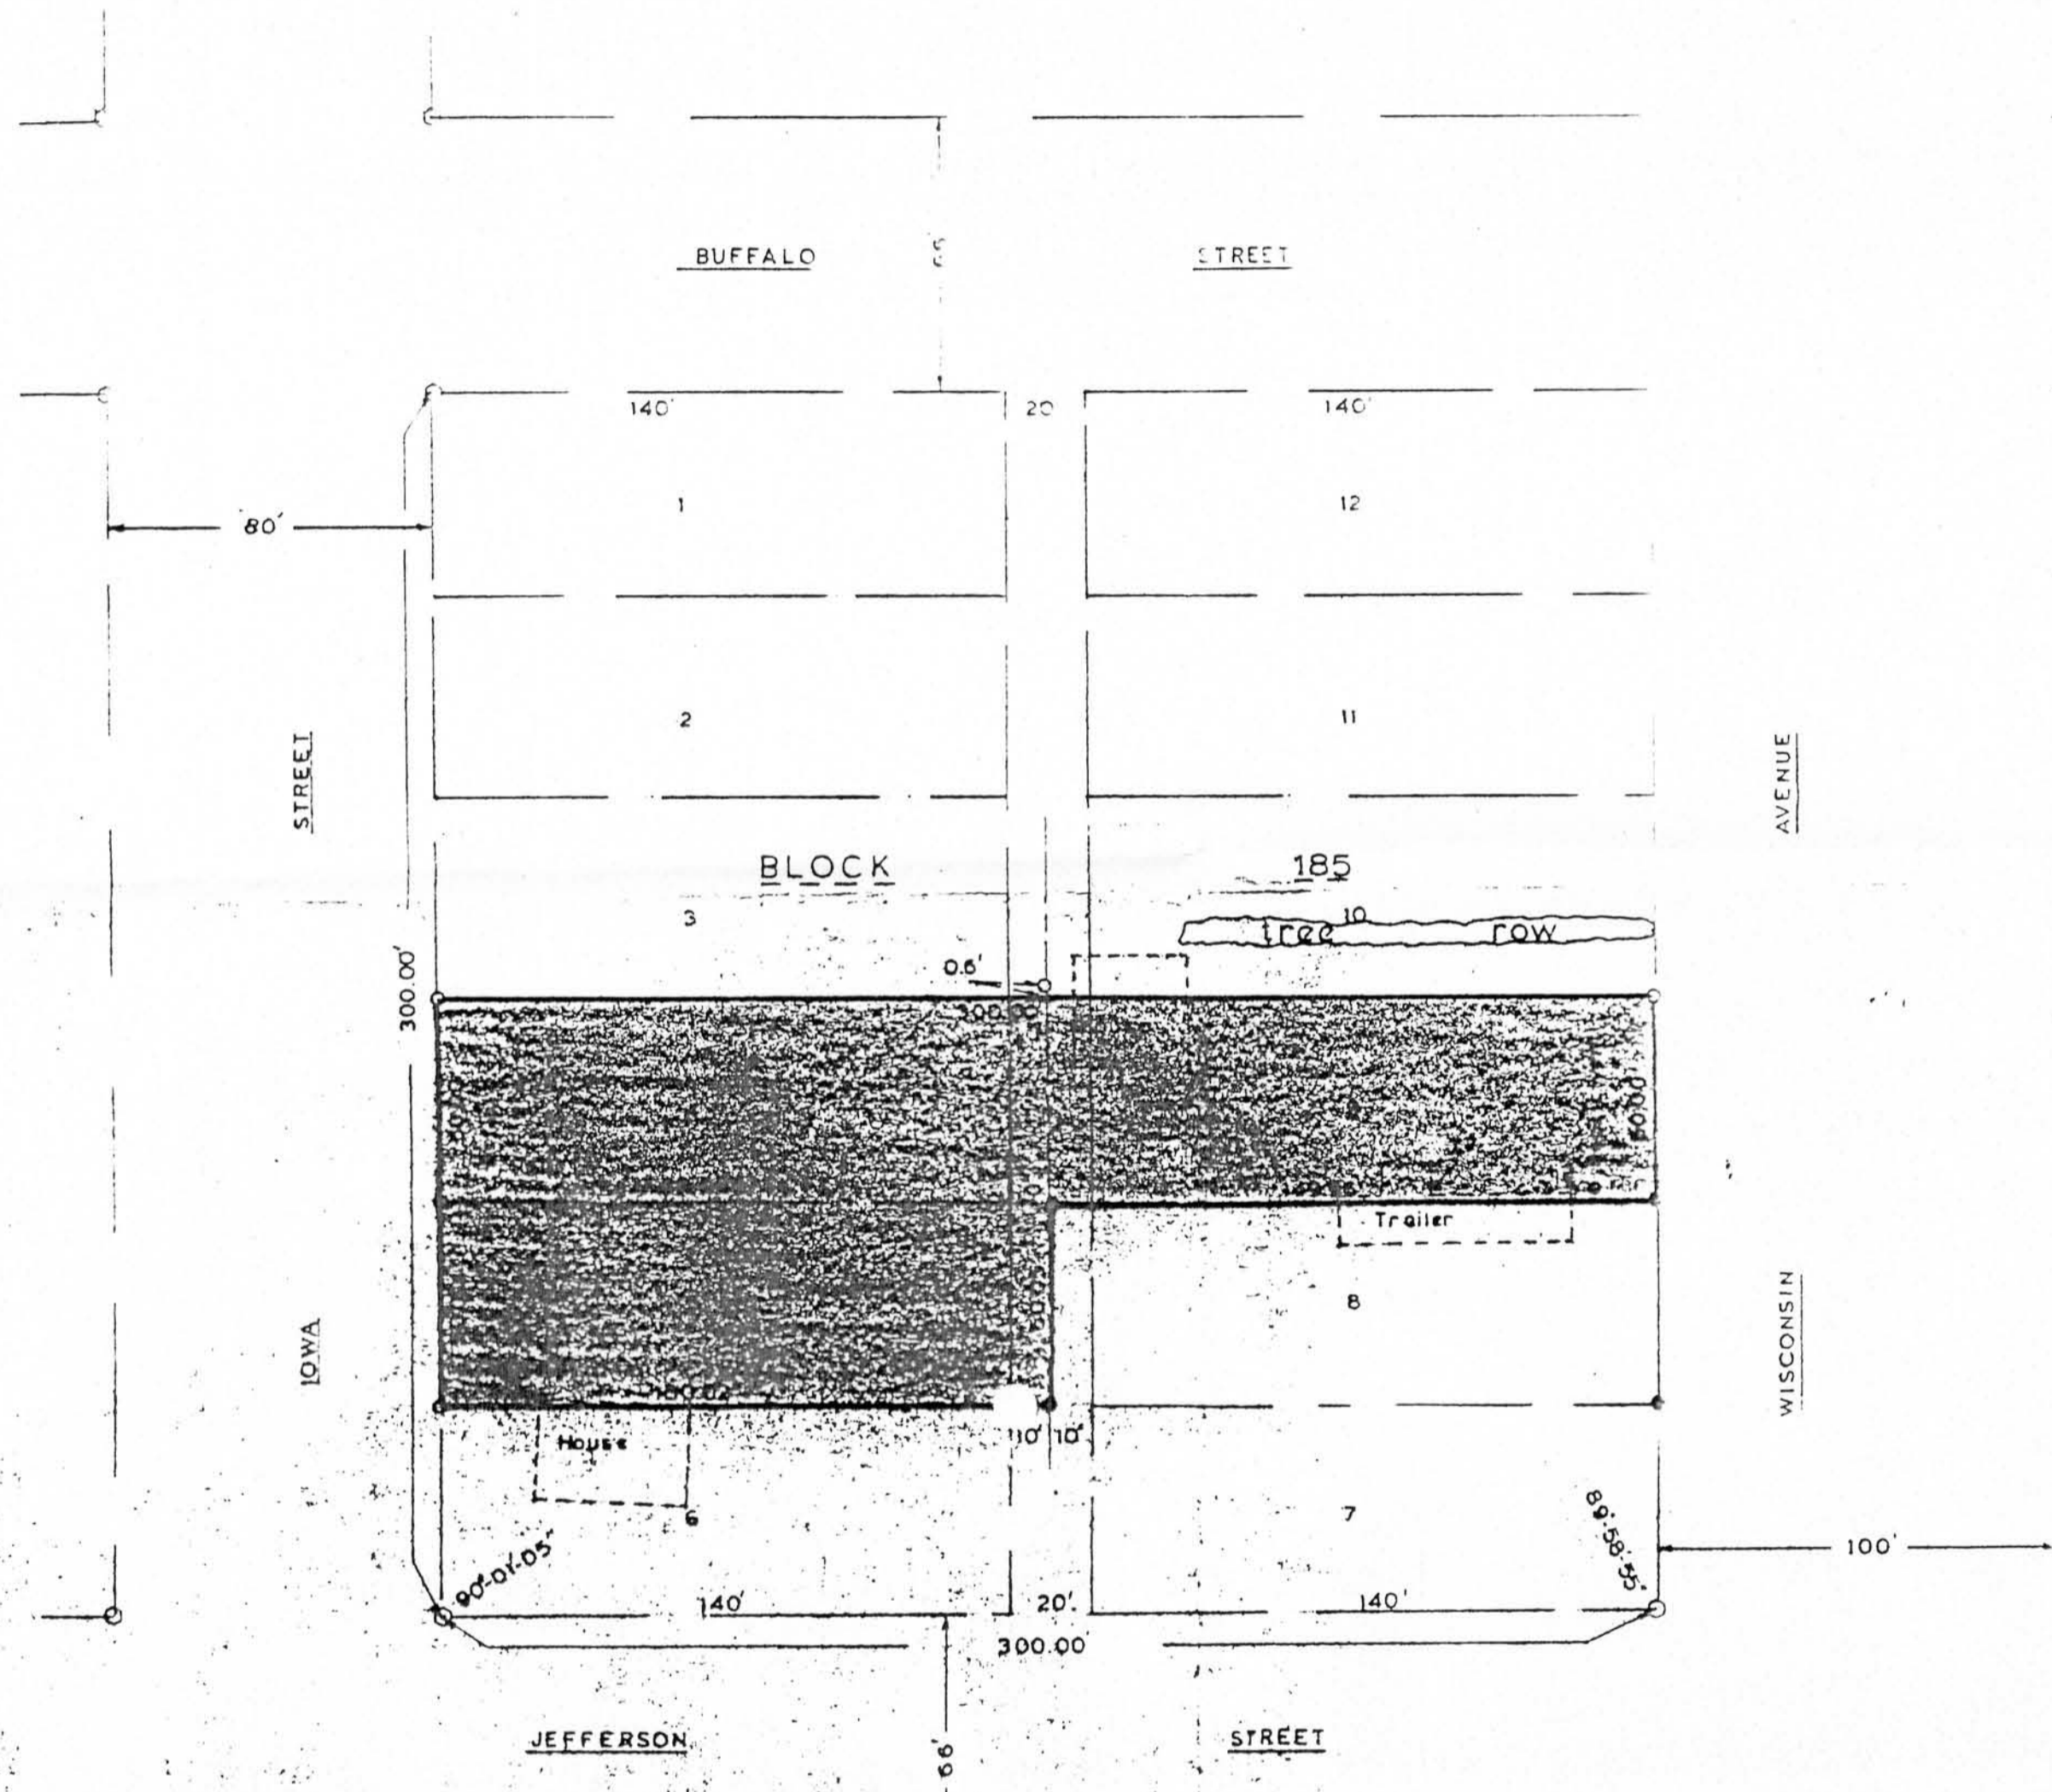

Scale: 1"=40'
(North referenced to West Line Block 185)
Assumed

- LEGEND
- 1" Diameter iron pipe found
 - Steel fence post found
 - 1" Diameter x 24" Iron pipe weighing 1.13 lbs., in. ft. placed

Note: Block 185 has within its bounds a 20 foot alley which has been divided equally between abutting land owners. Should annexation occur in the future, said alley may be opened.

I certify that I have surveyed the above described parcel of land and that the following Plat is an accurate survey and a true representation thereof and correctly shows the exterior boundary lines of said parcel and the correct measurements thereof to the best of my knowledge and belief.

Dated this 21 day
of November, 1985
Richard Center, Wisconsin

Paul W. Chafer 11-5-85
PAUL W. CHAFER
REGISTERED LAND SURVEYOR S-152

P.O. Box 345
400 South James Street
Richard Center, WI 53601-0345
609/842-2781