

F/149

PLAT OF SURVEY & SITE MAP

for **EVANGELIC LUTHERAN GOOD SAMARITAN SOCIETY**
1850 ELEVENTH STREET
FENNIMORE, WI 53533

TENTH STREET

WILSON STREET

EAST 1/4 CORNER ALUMINUM MONUMENT
WEST 1/4 CORNER ALUMINUM MONUMENT

OF PART OF THE SOUTHWEST 1/4 OF THE NORTHWEST 1/4 OF SECTION 19, TOWN 6 NORTH, RANGE 2 WEST, CITY OF FENNIMORE, GRANT COUNTY, WISCONSIN, MORE FULLY DESCRIBED AS: COMMENCING AT THE SOUTHWEST CORNER OF THE NORTHWEST 1/4; THENCE N 89° 06' 10" E ALONG THE SOUTH LINE THEREOF, 862.24' TO THE EXTENSION OF THE WEST LINE OF WILSON STREET; THENCE N 1° 05' 20" W, 341.44' TO THE POINT OF BEGINNING, WHICH IS RECORDED AS BEING 333' NORTH AND 1836' WEST OF THE CENTER OF SECTION 19; THENCE S 89° 01' 20" W, 349.82'; THENCE N 1° 07' 05" W, 600.26'; THENCE N 89° 13' 10" E, 350.15'; THENCE S 1° 05' 20" E, 599.06' TO THE POINT OF BEGINNING. CONTAINING . ACRES, MORE OR LESS, AND BEING SUBJECT TO ANY AND ALL RECORDED EASEMENTS AND RIGHTS - OF - WAY.

I HEREBY CERTIFY THAT I HAVE SURVEYED, MAPPED AND MONUMENTED THAT PROPERTY DESCRIBED HEREON AND THAT THIS MAP IS A CORRECT REPRESENTATION THEREOF TO THE BEST OF MY KNOWLEDGE AND BELIEF IN ACCORDANCE WITH THE INSTRUCTIONS OF MR. JOHN R. BURKHOLDER.

Bruce D. Bowden
BRUCE D. BOWDEN R.L.S. - 1250



MERRY-60-ROUND

SLIDE

SWINGS

NOTE: BEARINGS ARE REFERENCED TO THE SOUTH LINE OF THE NORTHWEST 1/4 OF SECTION 19, WHICH IS ASSUMED TO BEAR N 89° 06' 10" E.

PARANTHESIS () DENOTES RECORDED DIMENSIONS.


SHED (NORTH 600')
FENCE
N 1° 07' 05" W 600.26'

TELEPHONE JUNCTION BOX

AUSTIN - BOWDEN ASSOC.

BRUCE D. BOWDEN
704 NORTH MAIN STREET
DODGEVILLE, WI. 53533
PHONE (608) 935 - 5513

LARRY L. AUSTIN
ROUTE 2, 4211 HWY '81'
LANCASTER, WI. 53813
PHONE (608) 723 - 6363

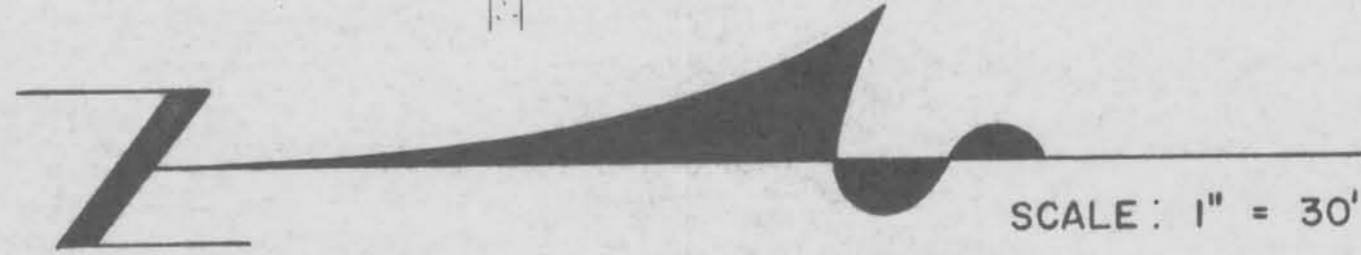

SCALE: 1" = 30'

ANNEX'S
HEIGHTS
ARBORVITA
LOT 11
LOT 22
LOT 27
N 89° 13' 10" E (EAST 350')
1" PIPE
1" PIPE

ELEVENTH STREET

