


Sec. 17, T5N, R3W

Sheet 1 of 2


TAYLOR SURVEY

33' Wide ROAD EASEMENT FOR ACCESS TO SW 1/4 SW 1/4 SEC. 17, T5N, R3W

E of BADGER Rd.

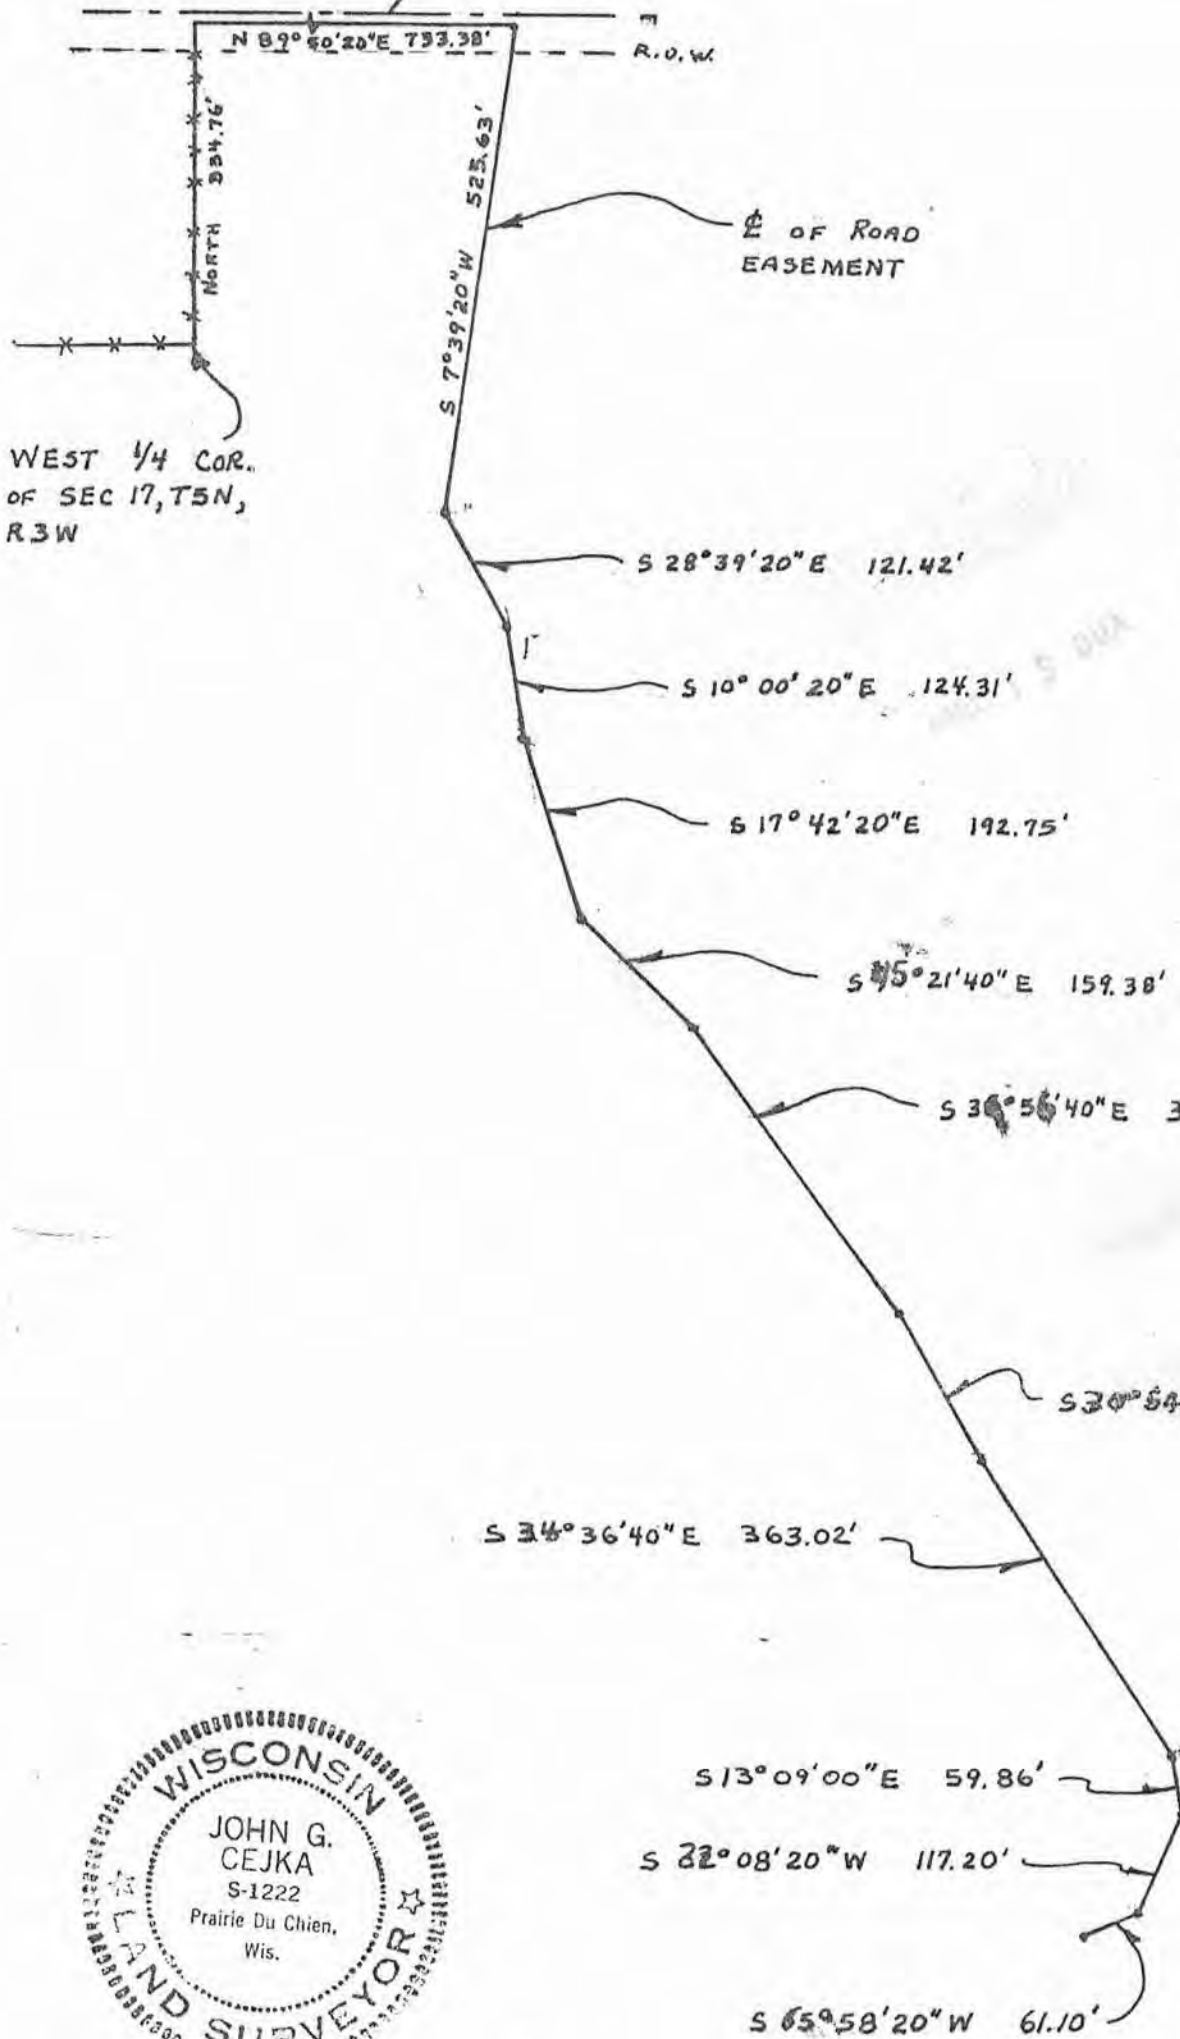

WEST 1/4 COR. OF SEC 17, T5N, R3W

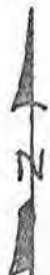

SCALE: 1"=200'

DATE: MAY 17, 1983

R.O.W = RIGHT OF WAY

*** = FENCE

E = CENTERLINE

NOTE: WEST LINE OF SEC. 17 ASSIGNED A BEARING OF NORTH AS A BASIS FOR BEARINGS OF THIS MAP



SURVEYOR'S CERTIFICATE

I, John G. Cejka, Registered Land Surveyor, hereby certify:
That I have surveyed a 33 foot wide road easement for access
to the SW 1/4 of the SW 1/4 of Section 17, Township 5 North,
Range 3 West of the 4th Principal Meridian in Grant County,
Wisconsin, with the centerline more particularly described
as follows:

Commencing at the West One Quarter corner of said Section 17,
run thence North along the west line of said Section 334.76 feet,
to the shoulder of Badger Road; thence N 89° 50' 20" E 733.38 feet;
along the shoulder of Badger Road to the point of beginning;
thence S 07° 39' 20" W 525.63 feet; thence S 28° 39' 20" E 121.42
feet; thence S 10° 00' 20" E 124.31 feet; thence S 17° 42' 20" E
192.75 feet; thence S 45° 21' 40" E 159.38 feet; thence S 36° 56' 40E
367.00 feet; thence S 30° 54' 00" E 170.25 feet; thence
S 34° 36' 40" E 363.02 feet; thence S 13° 09' 00" E 59.86 feet;
thence S 22° 08' 20" W 117.20 feet; thence S 65° 58' 20" W
61.10 feet to it's terminus point.

That I made this easement survey and map at the direction of
Lauren C. Taylor owner of the property.

May 17, 1983

John G. Cejka
John G. Cejka, R. L. S. No. S-1222

