

OCT 26 1990

RECORDED

CERTIFIED SURVEY MAP
FOR
THE MUTUAL INSURANCE
COMPANY OF NEW YORK

SURVEYOR'S CERTIFICATE

I, Matthew J. Janiak, Registered Land Surveyor, do hereby certify that I have surveyed and mapped all that part of the Northwest One-quarter of the Southwest One-quarter, and part of the Southeast One-quarter of the Southwest One-quarter of Section 8, Township 6 North, Range 1 West, Town of Wingville, Grant County, Wisconsin, bounded and described as follows:


Commencing at the Southwest Corner of the Southwest One-quarter of Section 8; thence North 89° 58' 53" East, along the South Line of the Southwest One-quarter of Section 8, 1307.88 feet; thence North 00° 01' 07" West, perpendicular to said South Line, 1378.63 feet to a point on the centerline of Cass Hollow Road thence North 64° 11' 25" East, 28.04 feet to a point on the Easterly Limits of Cass Hollow Road and the place of beginning of the parcel hereinafter described; thence North 28° 53' 10" West, along said Easterly Limits, 244.33 feet; thence North 52° 24' 36" East, 46.73 feet; thence South 31° 53' 41" East, 254.95 feet; thence South 64° 11' 25" West, 59.66 feet to the place of beginning, containing 13.205 square feet or 0.303 acres of land.


That I have made this survey and map at the direction of THE MUTUAL INSURANCE COMPANY OF NEW YORK.

That such map is a correct representation of all the exterior boundaries of the land surveyed.

That I have fully complied with the provisions of Chapter 236 of the Wisconsin Statutes, Chapter A-E 7 of the Wisconsin Administrative Code and the ordinances of Grant County in surveying and mapping the same.

Dated this 11th day of September, 1990.


BENCHMARK SURVEYS, INC.
Matthew J. Janiak, S-1454

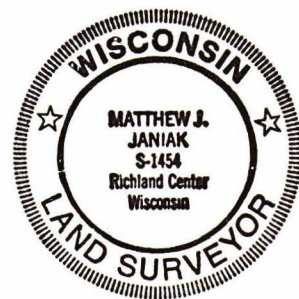

BENCHMARK SURVEYS, INC.
P.O. BOX 486
RICHLAND CENTER, WISCONSIN. 53581

JOB NO. 661

DRAFTED BY: MJJ

SHEET 2 OF 2