

69

Sec 25, T1N, R1W

APR 25 1991

PLAT of SURVEY

for Kathleen Curwen


being part of the Northwest 1/4 of the Northeast 1/4 and part of the Northeast 1/4 of the Northwest 1/4 of Section 25, Town 1 North, Range 1 West, Village of Hazel Green, Grant County, Wisconsin, more particularly described as: Beginning at the Northwest corner of the Northeast 1/4 of Section 25; thence N 89°59'30" W along the North line thereof, 7.19' to the Easterly line of the Main Street; thence S 14°55'25" E along the said East line, 67.49'; thence N 73°29'34" E, 108.93'; thence N 14°55'25" W, 35.44' to the North line of Section 25; thence N 89°59'30" W, 105.50' to the point of beginning: Parcel containing 0.129 acres (5,603 sq.ft.), more or less.

I, Bruce D. Bowden, Registered Wisconsin Land Surveyor - 1250, do hereby certify that I have surveyed, monumented and mapped the property described hereon in accordance with the instructions of Kathleen Curwen and that this map is a correct representation thereof to the best of my knowledge and belief.

Bruce D. Bowden
Bruce D. Bowden R.L.S. - 1250

March 23, 1991
Date

BOWDEN SURVEYING
Bruce D. Bowden
704 North Main Street
Dodgeville, WI. 53533
Phone (608) 935 - 5513

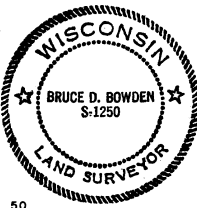

NOTE: Bearings are referenced to the East line of Main Street of the Village of Hazel Green, which is recorded as bearing S 15° E.

- LEGEND
- Aluminum Monument Set
 - No. 6x24" Rebar Set
 - () Recorded As

SCALE - FEET
(1" = 20' on ORIGINAL)

