

SURVEY PLAT

-THOMAS BUTSON, JR
-KATHLEEN FECHT

OF A PARCEL OF LAND LOCATED IN THE WEST 1/2 OF THE SW 1/4 OF SECTION 21, T 4 N, R 1 W OF THE 4TH P.M., GRANT COUNTY, WISCONSIN, MORE PARTICULARLY DESCRIBED AS FOLLOWS:


ALL THAT PROPERTY LOCATED IN THE WEST 1/2 OF THE SW 1/4 OF SECTION 21, T 4 N, R 1 W OF THE 4TH P.M., GRANT COUNTY, WISCONSIN WHICH LIES NORTH OF THE FOLLOWING DESCRIBED REFERENCE LINE:

COMMENCING AT THE NW CORNER OF THE SW 1/4 OF SAID SECTION 21; THENCE S 01° 07' 41" E 1330.63' ALONG THE WEST LINE OF SAID SW 1/4 TO THE POINT OF BEGINNING;
 THENCE N 89° 57' 22" E 244.69';
 THENCE N 44° 15' 13" E 469.17';
 THENCE N 66° 56' 15" E 323.24';
 THENCE N 89° 55' 41" E 549.50' TO A POINT IN THE CENTER LINE OF SAND HILL ROAD, SAID POINT BEING THE TERMINUS POINT, CONTAINING 32 ACRES, MORE OR LESS, AND BEING SUBJECT TO ANY AND ALL EASEMENTS OF RECORD.

SURVEYOR'S CERTIFICATE: I, LARRY L. AUSTIN, REGISTERED WISCONSIN LAND SURVEYOR, DO HEREBY CERTIFY THAT I HAVE SURVEYED THE ABOVE REFERENCE LINE AS DIRECTED BY THOMAS BUTSON, JR. AND THAT THIS PLAT IS AN ACCURATE REPRESENTATION OF SAID SURVEY TO THE BEST OF MY KNOWLEDGE AND BELIEF.

Larry L. Austin
 LARRY L. AUSTIN RLS 1903
 LARRY AUSTIN ENGINEERING
 RT. 2
 LANCASTER, WISCONSIN 53813
 PHONE (608) 723-6363

11/30/90
 DATE

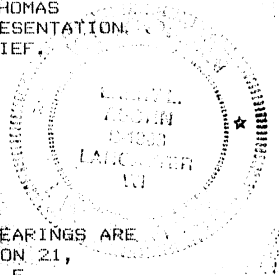

BEARING REFERENCE: FOR PURPOSES OF THIS SURVEY, BEARINGS ARE REFERENCED TO THE WEST LINE OF THE SW 1/4 OF SECTION 21, T 4 N, R 1 W, WHICH IS ASSUMED TO BEAR S 01° 07' 41" E.

