


SURVEY PLAT


-PAT GEORGE

OF A PARCEL OF LAND LOCATED IN THE NE 1/4 OF THE NE 1/4 OF SECTION 29, T 2 N, R 2 W OF THE 4TH P.M., GRANT COUNTY, WISCONSIN, MORE PARTICULARLY DESCRIBED AS FOLLOWS:

COMMENCING AT THE NE CORNER OF SECTION 29, T 2 N, R 2 W OF THE 4TH P.M., GRANT COUNTY, WISCONSIN, SAID POINT BEING THE POINT OF BEGINNING;
 THENCE S 00°00'00" E 1228.18' ALONG THE EAST LINE OF SAID SECTION 29;
 THENCE N 36°29'38" W 346.56';
 THENCE N 70°09'01" W 270.02' TO THE TOWNSHIP ROAD;
 THENCE N 18°53'18" E 289.22' ALONG THE TOWNSHIP ROAD;
 THENCE N 08°19'17" E 305.00' ALONG THE TOWNSHIP ROAD;
 THENCE N 43°17'17" E 388.04' ALONG THE TOWNSHIP ROAD;
 THENCE N 90°00'00" E 56.25' TO THE POINT OF BEGINNING, CONTAINING 7.570 ACRES, MORE OR LESS, AND BEING SUBJECT TO ANY AND ALL EASEMENTS OF RECORD, INCLUDING, BUT NOT LIMITED TO AN EASEMENT FOR ROADWAY PURPOSES FOR INDIAN CREEK ROAD, SAID EASEMENT LYING SE'LY OF AND ADJACENT TO THE NW'LY LINE OF THE ABOVE DESCRIBED PARCEL.

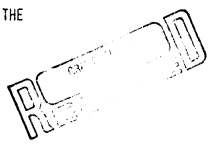

JUN 10 1991

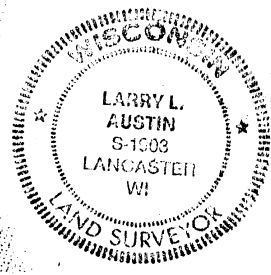

SURVEYOR'S CERTIFICATE: I, LARRY L. AUSTIN, REGISTERED WISCONSIN LAND SURVEYOR, DO HEREBY CERTIFY THAT I HAVE SURVEYED, MAPPED AND MONUMENTED THAT PROPERTY SHOWN HEREON IN ACCORDANCE WITH THE INSTRUCTIONS OF PAT GEORGE OF DICKEYVILLE, AND THAT THIS PLAT IS AN ACCURATE REPRESENTATION OF SAID SURVEY TO THE BEST OF MY KNOWLEDGE AND BELIEF.

Larry L. Austin
 LARRY L. AUSTIN RLS 1903
 LARRY AUSTIN ENGINEERING
 RT. 2
 LANCASTER, WISCONSIN 53813
 PHONE (608) 723-6363

7/13/91
 DATE

