

FOR: MIDWEST TITLE CORP.  
LANCASTER, WI.

STATEMENTS REGARDING WORK TO BE DONE:

AS CLIENT(S) OF LARRY L. AUSTIN, WISCONSIN LAND SURVEYOR, I/WE HEREBY REQUEST THAT THE SURVEY BE MADE ACCORDING TO THE FOLLOWING SPECIFICATIONS:


- 1) ONLY ENOUGH WORK BE PERFORMED TO SATISFY THE REQUIREMENTS OF: MIDWEST TITLE CORP. OF LANCASTER, WI.
- 2) NO STAKES BE SET TO MARK THE CORNERS OF THE PARCEL.
- 3) THE EXACT LENGTH AND BEARINGS OF THE BOUNDARIES OF THE PARCEL NEED NOT BE SHOWN.
- 4) MEASUREMENTS NEED NOT BE TAKEN AS SPECIFIED IN A-E 7.06 OF THE WISCONSIN ADMINISTRATIVE CODE. IT IS SPECIFICALLY INTENDED TO EXEMPT THIS SURVEY FROM THE REQUIREMENTS OF A-E 7.05 (3), 7.06 AND A-E 7.07 OF THE WISCONSIN ADMINISTRATIVE CODE.

DATE \_\_\_\_\_

SURVEYOR'S CERTIFICATE: I HEREBY CERTIFY THAT I HAVE SURVEYED THE ABOVE PARCEL AND THAT THE MAP SHOWN HEREON IS A TRUE AND CORRECT REPRESENTATION THEREOF TO THE BEST OF MY KNOWLEDGE AND BELIEF, AND SHOWS THE SIZE AND LOCATION OF THE PARCEL, ITS RECORDED EXTERIOR BOUNDARIES, THE LOCATION OF VISIBLE ROADWAYS AND ENCROACHMENTS, IF ANY. THIS SURVEY IS MADE FOR THE USE OF THE PRESENT OWNERS OF THE PROPERTY AND THOSE WHO PURCHASE, MORTGAGE, OR GUARANTEE TITLE THERETO WITHIN ONE YEAR FROM THE DATE HEREON.

DATE 6-8-91

*Larry L. Austin*  
 LARRY L. AUSTIN, RLS 1903  
 LARRY AUSTIN ENGINEERING  
 P.O. 2  
 LANCASTER, WISCONSIN 53813  
 PHONE (608) 723-6363

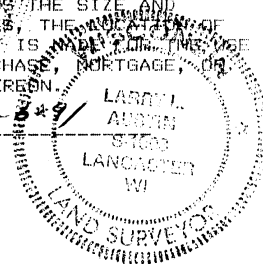

DESCRIPTION PROVIDED: THE SOUTH HALF (1/2) OF THE FOLLOWING DESCRIBED PROPERTY: COMMENCING AT THE NORTHEAST CORNER OF BLOCK 8, OF THE ORIGINAL PLAT OF THE VILLAGE (NOW CITY) OF LANCASTER, GRANT COUNTY, WISCONSIN; THENCE NORTH 786 FEET; THENCE SOUTH 89 42' WEST 150 FEET; THENCE NORTH 01 01' WEST 388.45 FEET; THENCE SOUTH 89 39'11" WEST 389.82 FEET TO THE PLACE OF BEGINNING; THENCE S 00 46'57" EAST 238.43 FEET; THENCE NORTH 89 39'11" EAST 119.68 FEET; THENCE NORTH 00 46'57" WEST 238.43 FEET; THENCE SOUTH 89 38'11" WEST 119.68 FEET TO THE POINT OF BEGINNING. THE ABOVE PARCEL OF LAND BEING DESIGNATED ON THE ASSESSOR'S MAP OF THE CITY OF LANCASTER AS PART OF WRIGHT'S ADDITION TO THE CITY OF LANCASTER, GRANT COUNTY, WISCONSIN, NOW A VACATED PLAT. SAID LAND IS DESCRIBED FOR TAX ASSESSMENT PURPOSES AS PART OF OUTLOT "S" OF THE ASSESSMENT PLAT OF THE CITY OF LANCASTER, GRANT COUNTY, WISCONSIN.

