

PLAT OF SURVEY

LOCATED IN THE NE1/4 OF THE NE1/4, THE NW1/4 OF THE NE1/4, THE SE1/4 OF THE NE1/4, THE NE1/4 OF THE SE1/4, THE NW1/4 OF THE SE1/4, THE SW1/4 OF THE SE1/4 OF THE NW1/4 OF THE NW1/4 AND THE SE1/4 OF THE NW1/4 ALL IN SECTION 5, T5N, R6W, TOWN OF WYALUSING, GRANT COUNTY, WISCONSIN.


LEGAL DESCRIPTION

A parcel of land located in the NE1/4 of the NE1/4, the NW1/4 of the NE1/4, the SW1/4 of the NE1/4, the SE1/4 of the NE1/4, the NW1/4 of the SE1/4, the SW1/4 of the SE1/4, the NE1/4 of the SW1/4, the NW1/4 of the SW1/4, the SW1/4 of the SW1/4, the SE1/4 of the SW1/4, the NE1/4 of the NW1/4 and the SE1/4 of the NW1/4 of Section 5, T5N, R6W, Town of Wyalusing, Grant County, Wisconsin more particularly described as follows:


Beginning at a 3/4" solid round iron rod at the South 1/4 corner of said Section 5; thence S89°49'29"W along the South line of the SW1/4 of said Section 5, 534.63 ft. to a 3/4" solid round iron rod; thence N04°56'05"W, 388.51 ft. to a 3/4" solid round iron rod; thence N70°26'42"W, 104.00 ft. to a 3/4" solid round iron rod; thence N19°58'22"W, 247.05 ft. to a 3/4" solid round iron rod; thence N00°07'29"E, 128.69 ft. to a 3/4" solid round iron rod; thence N17°35'48"E, 386.35 ft. to a 3/4" solid round iron rod; thence N36°47'48"W, 216.55 ft. to a 3/4" solid round iron rod; thence S88°35'42"W, 917.49 ft. to a 3/4" solid round iron rod; thence N09°31'42"W, 855.13 ft. to a 3/4" solid round iron rod; thence N57°33'31"E, 374.91 ft. to a 3/4" solid round iron rod; thence N73°57'50"E, 544.81 ft. to a 3/4" solid round iron rod; thence N12°16'35"E, 1440.63 ft. to a 3/4" solid round iron rod; thence S87°23'13"W, 363.84 ft. to a 3/4" solid round iron rod; thence N11°35'48"E, 1221.25 ft. to a 3/4" solid round iron rod; thence N85°08'22"E, 275.28 ft. to a 3/4" solid round iron rod; thence S32°42'10"E, 650.42 ft. to a 3/4" solid round iron rod; thence N87°07'22"E, 293.51 ft. to a 3/4" solid round iron rod; thence N12°24'12"E, 654.65 ft. to a 3/4" solid round iron rod; thence N53°22'17"E, 577.88 ft. to a 3/4" solid round iron rod on the North line of the NE1/4 of said Section 5; thence S89°39'27"E along said North line, 1316.05 ft. to a 3/4" solid round iron rod; thence S08°35'07"E, 708.41 ft. to a 3/4" solid round iron rod; thence S87°59'01"W, 795.50 ft. to a 3/4" solid round iron rod; thence S23°13'39"E, 129.14 ft. to a 3/4" solid round iron rod; thence S61°34'02"E, 499.34 ft. to a 3/4" solid round iron rod; thence S07°03'54"W, 156.53 ft. to a 3/4" solid round iron rod; thence S12°59'27"W, 189.19 ft. to a 3/4" solid round iron rod; thence S36°01'18"W, 218.41 ft. to a 3/4" solid round iron rod; thence N75°33'05"W, 576.31 ft. to a 3/4" solid round iron rod; thence N06°52'49"W, 342.62 ft. to a 3/4" solid round iron rod; thence N29°50'07"W, 113.18 ft. to a 3/4" solid round iron rod; thence S66°45'33"W, 273.74 ft. to a 3/4" solid round iron rod; thence S40°48'38"W, 355.84 ft. to a 3/4" solid round iron rod at a point hereinafter referred to as POINT "A"; thence S37°59'46"E, 579.93 ft. to a 3/4" solid round iron rod; thence S31°17'01"E, 146.09 ft. to a 3/4" solid round iron rod; thence S20°00'08"E, 977.39 ft. to a 3/4" solid round iron rod; thence S84°49'13"E, 485.56 ft. to a 3/4" solid round iron rod; thence N89°59'21"E, 911.17 ft. to a 3/4" solid round iron rod at the East 1/4 corner of said Section 5; thence S00°31'28"W along the East line of the SE1/4 of said Section 5, 413.54 ft. to a 3/4" solid round iron rod; thence West, 353.47 ft. to a 3/4" solid round iron rod; thence S86°48'48"W, 148.90 ft. to a 3/4" solid round iron rod; thence N67°31'44"W, 731.56 ft. to a 3/4" solid round iron rod; thence N59°26'58"W, 224.00 ft. to a 3/4" solid round iron rod; thence N48°04'08"W, 106.29 ft. to a 3/4" solid round iron rod; thence N29°33'46"W, 138.83 ft. to a 3/4" solid round iron rod; thence S55°33'12"W, 834.17 ft. to a 3/4" solid round iron rod; thence S12°07'58"W, 348.79 ft. to a 3/4" solid round iron rod; thence S65°49'54"W, 266.66 ft. to a 3/4" solid round iron rod; thence S06°51'33"W, 619.91 ft. to a 3/4" solid round iron rod; thence S60°01'25"E, 1035.98 ft. to a 3/4" solid round iron rod; thence S62°34'35"W, 158.79 ft. to a 3/4" solid round iron rod; thence S80°18'40"W, 276.29 ft. to a 3/4" solid round iron rod; thence S86°35'55"W, 301.88 ft. to a 3/4" solid round iron rod; thence N42°54'07"W, 268.26 ft. to a 3/4" solid round iron rod; thence S24°12'40"W, 445.29 ft. to a 3/4" solid round iron rod; thence S30°51'08"E, 139.52 ft. to a 3/4" solid round iron rod; thence S54°05'15"E, 252.79 ft. to a 3/4" solid round iron rod; thence S39°37'15"E, 206.48 ft. to a 3/4" solid round iron rod; thence S42°02'29"W, 214.34 ft. to a 3/4" solid round iron rod; thence S66°52'05"W, 161.36 ft. to a 3/4" solid round iron rod; thence S87°01'41"W, 209.88 ft. to a 3/4" solid round iron rod; thence S05°44'40"W, 149.21 ft. to a 3/4" solid round iron rod; thence S32°27'07"E, 251.89 ft. to a 3/4" solid round iron rod; thence S22°23'28"E, 321.04 ft. to the point of beginning.

SUBJECT TO THE FOLLOWING DESCRIBED ACCESS EASEMENT for ingress and egress to the lands adjoining the above described parcel over and across the following parcel:

Located in the NW1/4 of the NE1/4, the SW1/4 of the NE1/4, the SE1/4 of the NE1/4, the NE1/4 of the SE1/4 and the NW1/4 of the SE1/4 of Section 5, T5N, R6W, Town of Wyalusing, Grant County, Wisconsin more particularly described as follows: Beginning at the above mentioned POINT "A"; thence S37°59'46"E, 579.93 ft. to a 3/4" solid round iron rod; thence S31°17'01"E, 146.09 ft. to a 3/4" solid round iron rod; thence S20°00'08"E, 977.39 ft. to a 3/4" solid round iron rod; thence S84°49'13"E, 485.56 ft. to a 3/4" solid round iron rod; thence N89°59'21"E, 911.17 ft. to a 3/4" solid round iron rod at the East 1/4 corner of said Section 5; thence S00°31'28"W along the East line of the SE1/4 of said Section 5, 413.54 ft. to a 3/4" solid round iron rod; thence West, 353.47 ft. to a 3/4" solid round iron rod; thence S86°48'48"W, 148.90 ft. to a 3/4" solid round iron rod; thence N67°31'44"W, 731.56 ft. to a 3/4" solid round iron rod; thence N59°26'58"W, 224.00 ft. to a 3/4" solid round iron rod; thence N48°04'08"W, 106.29 ft. to a 3/4" solid round iron rod; thence N29°33'46"W, 138.83 ft. to a 3/4" solid round iron rod; thence S55°33'12"W, 834.17 ft. to a 3/4" solid round iron rod; thence S12°07'58"W, 348.79 ft. to a 3/4" solid round iron rod; thence S65°49'54"W, 266.66 ft. to a 3/4" solid round iron rod; thence S06°51'33"W, 619.91 ft. to a 3/4" solid round iron rod; thence S60°01'25"E, 1035.98 ft. to a 3/4" solid round iron rod; thence S62°34'35"W, 158.79 ft. to a 3/4" solid round iron rod; thence S80°18'40"W, 276.29 ft. to a 3/4" solid round iron rod; thence S86°35'55"W, 301.88 ft. to a 3/4" solid round iron rod; thence N42°54'07"W, 268.26 ft. to a 3/4" solid round iron rod; thence S24°12'40"W, 445.29 ft. to a 3/4" solid round iron rod; thence S30°51'08"E, 139.52 ft. to a 3/4" solid round iron rod; thence S54°05'15"E, 252.79 ft. to a 3/4" solid round iron rod; thence S39°37'15"E, 206.48 ft. to a 3/4" solid round iron rod; thence S42°02'29"W, 214.34 ft. to a 3/4" solid round iron rod; thence S66°52'05"W, 161.36 ft. to a 3/4" solid round iron rod; thence S87°01'41"W, 209.88 ft. to a 3/4" solid round iron rod; thence S05°44'40"W, 149.21 ft. to a 3/4" solid round iron rod; thence S32°27'07"E, 251.89 ft. to a 3/4" solid round iron rod; thence S22°23'28"E, 321.04 ft. to the point of beginning.

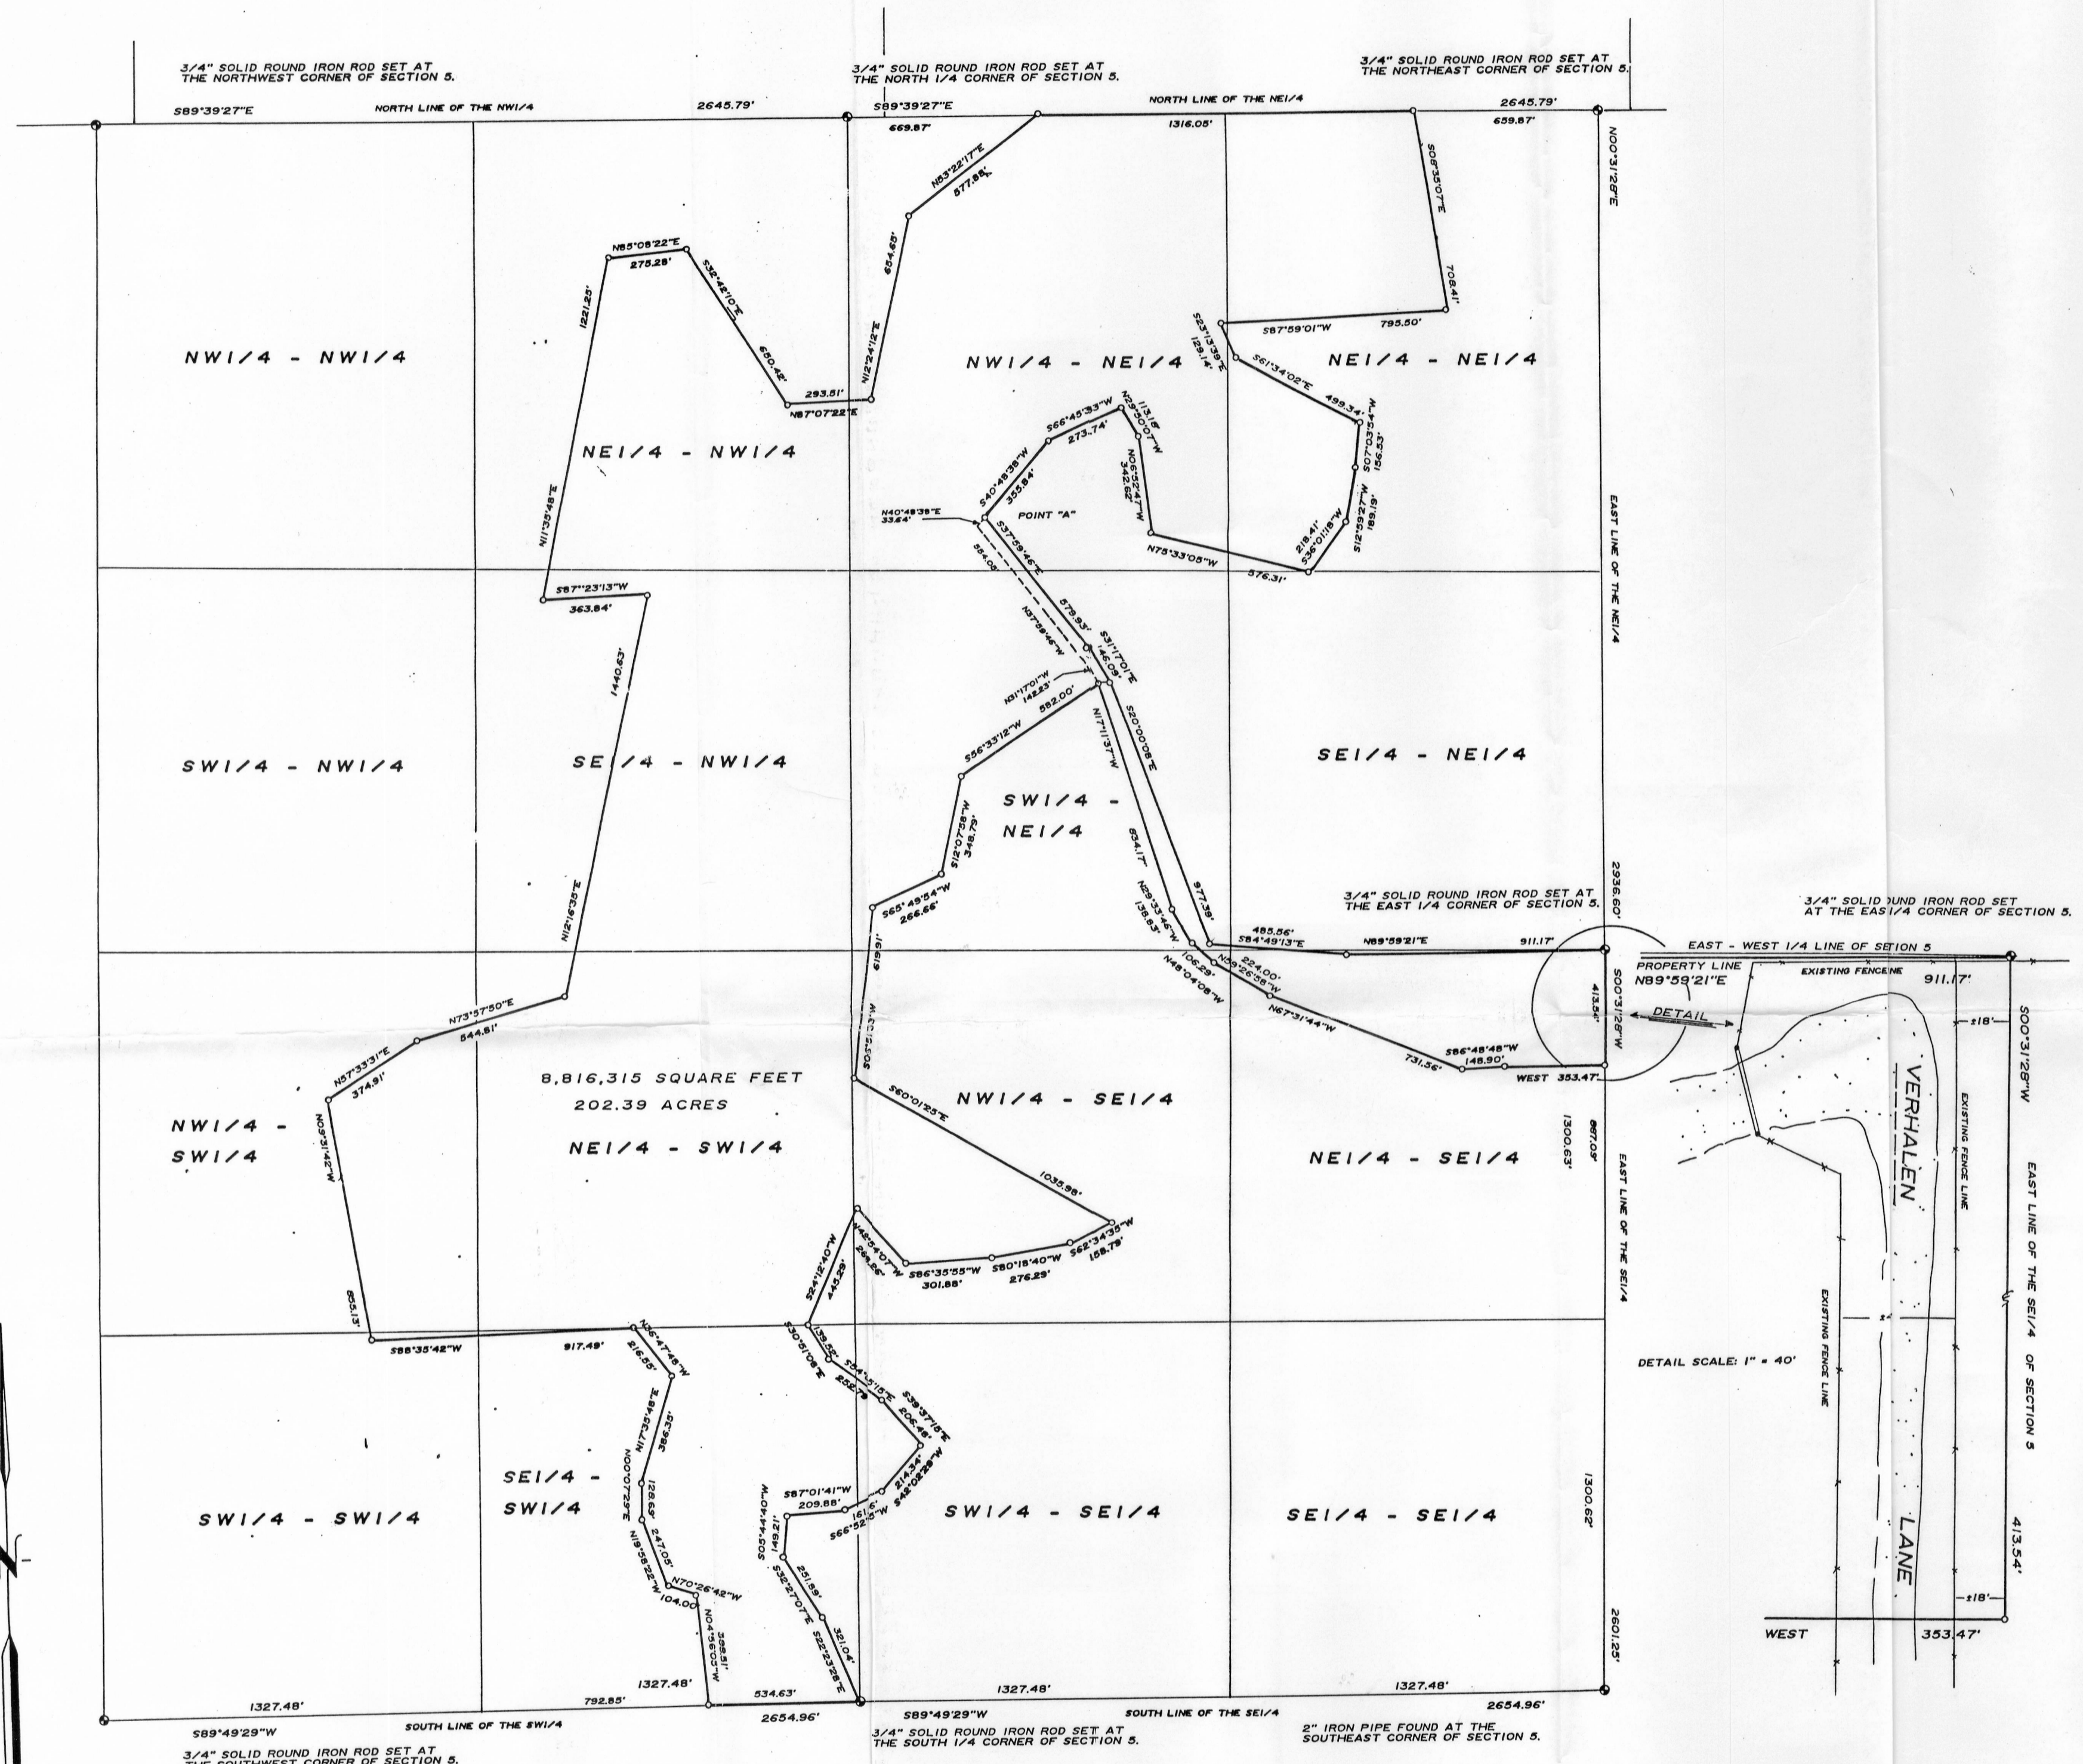

o DENOTES 3/4" X 24" SOLID ROUND IRON ROD WEIGHING 1.50 LBS. PER LINEAL FOOT SET.
 BEARINGS ARE TRUE BASED ON A SOLAR OBSERVATION.

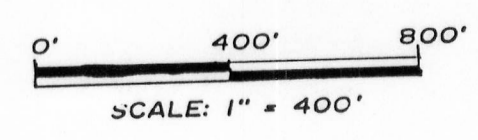

SURVEYOR'S CERTIFICATE
 I have surveyed the above described property and the map shown here on is a true representation thereof and shows the size and location of the property and its exterior boundaries. This survey is made under the direction of Joe Osterovich and has been performed in full compliance with the provisions of Section A.E.-7 of the Administrative Code.

Dated this 14th day of July, 1991
 Richard Marks S-1473



Prepared for:
 Webster Logging Company
 P.O. box 297
 Bangor, WI 54614

RIVER VALLEY LAND SURVEYING
 RICHARD MARKS - 1502 LORI COURT - SAUK CITY - WISCONSIN - PHONE (608)643-4391