

LEGEND

- IRON PIPE FOUND
- IRON ROD SET
- (R) RECORDED DIMENSION (DISTANCE & BEARING AS NOTED)
- PROPERTY LINE
- - - SECTION LINE
- · - CORPORATION LINE
- ⊕ CENTERLINE

SURVEY FOR

CRAWFORD MINING CO., HAZEL GREEN, WISCONSIN

Beginning at a point which is 1,424.66 feet South and 1,875.55 feet West of the N.E. Corner of the S.E. 1/4 of Sec. 25, T1N, R1W of the 4th P.M., Grant County, Wisconsin;


thence South 89°27'00" East 200.00 feet to a point;

thence South 1°44'00" East 22.00 feet to a point;

thence North 89°27'00" West 200.68 feet to the point of intersection with the Easterly right-of-way of State Highway 80;

thence Northerly 21.98 feet along a 1,959.86 foot radius curve concave Westerly (chord N 0°03'00" East 21.98 feet) to the point of beginning, containing 4,403 square feet, more or less.

I hereby certify the above survey and plat was made under my direct personal supervision and is correct to the best of my knowledge and belief.

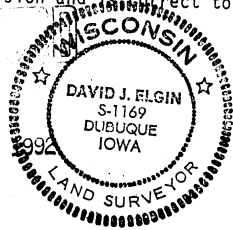

David J. Elgin
 David J. Elgin #S-1169
 11-19-84

BRUNING 44-132 36945

SAH SHIVE-HATTERY ENGINEERS
 Cedar Rapids • Iowa City • Waterloo
 Des Moines • Dubuque • Davenport • Rock Island

SURVEY OF PART OF THE SE 1/4 SE 1/4 SEC. 25, T1N, R1W OF THE 4TH P.M. HAZEL GREEN TWP., GRANT CO., WISCONSIN		Sheet 1 of 1
Date 15 Nov. 1984	Scale 1" = 100'	Drawing No. 184272-1
Drawn KDF	Field Book N/A	Revision
Approved DJE		