


# PLAT of SURVEY

for: Mr. Ernest Anderson and  
Erna & Roger Cooley

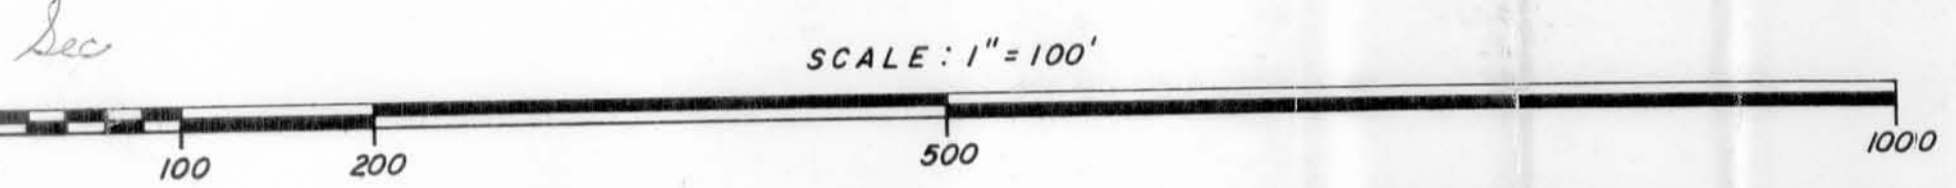

- LEGEND**
- No. 6 x 24" reinforcing bar set
  - No. 7 x 36" reinforcing bar set
  - Fence
  - ( ) Recorded as

**DESCRIPTION - DRIVEWAY**

A strip of land, being 2 rods (33') in width, and lying 1 rod on each side of a centerline, said centerline being located in the Northwest 1/4 of the Northeast 1/4 of Section 12, Town 6 North, Range 5 West, Millville Township, Grant County, Wisconsin, being more particularly described as follows:

Commencing at the East 1/4 corner of said Section 12; thence N89°54'01"W, 1344.21' to the Southwest corner of the Southeast 1/4 of the Northeast 1/4; thence N0°04'29"E, 1521.45' to the point of beginning of said centerline; thence N71°42'35"W, 18.49'; thence N85°14'54"W, 208.95' to the beginning of a 223.33' radius curve to the right; thence Northwesterly, 95.47' along the arc of said curve, making a central angle of 24°29'30" and a long chord of 94.74' that bears N73°00'08"W; thence N60°45'22"W, 73.52' to the beginning of a 197.24' radius curve to the left; thence Northwesterly, 157.34' along the arc of said curve, making a central angle of 45°42'16" and a long chord of 153.20' that bears N83°36'31"W; thence S73°32'22"W, 59.40' to the intersection of the centerline of Kussmaul Road and the centerline being described, said point also being the termination of said centerline described.

BEARINGS REFERENCED to the EAST LINE of the NORTHEAST 1/4 of SECTION 12, TOWN 6 NORTH, RANGE 5 WEST, ASSUMED TO BEAR N0°03'19"W

C	D
Δ 45°42'16"	
P 197.24'	
Arc 157.34'	
Tan 83.12'	
L.C. 153.20'	
Brg. N83°36'31"W	

A - B
Δ 24°29'30"
P 223.33'
Arc 95.47'
Tan 48.47'
L.C. 94.74'
Brg. N73°00'08"W

