

82

AUG 1 1995

PLAT OF SURVEY for HARRY REDDY

DESCRIPTION

That part of the Southwest 1/4 of the Northeast 1/4 of Section 9, Town 5 North, Range 2 West, Liberty Township, Grant County, Wisconsin, more fully described as:

Commencing at the Northwest corner of said Northeast 1/4; thence S 0°01'58" E along the West line thereof, 2635.57'; thence N 89°58'02" E, 1311.16', to the center line of County Trunk "E" and the point of beginning; thence N 42°22'43" W along said center line, 558.13'; thence S 47°37'17" W, 33.00'; thence S 4°37'18" W, 213.48'; thence S 14°07'27" W, 215.11'; thence N 72°14'00" E, 121.67'; thence N 81°50'05" E, 138.45'; thence S 76°06'58" E, 198.78'; thence N 47°37'17" E, 33.00' to the point of beginning. Containing 2.189 acres (95,340 sq.ft.), more or less, and being subject to any and all easements of record and/or usage.

SURVEYOR'S CERTIFICATE


I, Bruce D. Bowden, Registered Wisconsin Land Surveyor, S-1250, do hereby certify that I have surveyed, described, mapped and monumented the property described hereon in accordance with the instructions of Mr. Harry Reddy and that this map is a correct representation thereof to the best of my knowledge and belief.

Bruce D. Bowden

May 30, 1995

BRUCE D. BOWDEN, R.L.S. - 1250

DATE

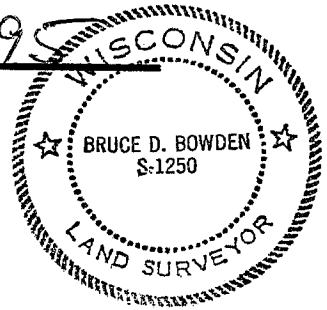

Note : Bearings are referenced to Grid North of the Grant County Coordinate system as determined by GPS observation.

