




DESCRIPTION FOR: KEN LAWVER

Parcel "A"

Ken Lawver to John Lawver

All that part of the Northeast One-quarter of the Northwest One-quarter of Section 16, Town 8 North, Range 2 West, Township of Watterstown, Grant County, Wisconsin bounded and described as follows:

Commencing at the North One-quarter corner of Section 16; thence South 01° 50' 44" East, along the East line of the Northwest One-quarter, 479.38 feet to the place of beginning of the parcel hereinafter described; thence South 58° 46' 42" West, 165.15 feet; thence South 51° 50' 16" East, 52.31 feet; thence South 52° 36' 19" East, 134.08 feet to a point on the East line of the Northwest One-quarter; thence North 01° 50' 44" West, along said East line, 199.46 feet to the place of beginning, containing 14,399 square feet or 0.331 acres of land.

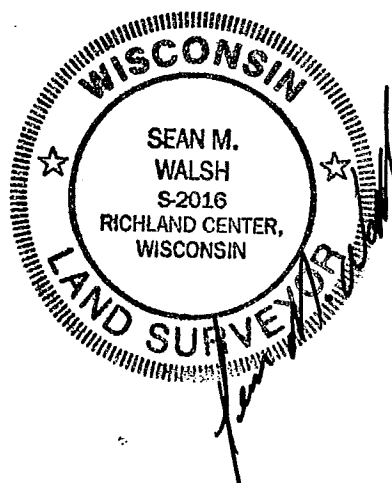

DESCRIPTION FOR: KEN LAWVER

Parcel "B"

John Lawver to Ken Lawver

All that part of the Northeast One-quarter of the Northwest One-quarter of Section 16, Town 8 North, Range 2 West, Township of Watterstown, Grant County, Wisconsin bounded and described as follows:

Commencing at the North One-quarter corner of Section 16; thence South $01^{\circ} 50' 44''$ East, along the East line of the Northwest One-quarter, 479.38 feet; thence South $58^{\circ} 46' 42''$ West, 165.15 feet to the place of beginning of the parcel hereinafter described; thence North $51^{\circ} 50' 16''$ West, 126.46 feet to a point in the centerline of "Old C"; thence South $56^{\circ} 48' 25''$ West, along said centerline, 113.74 feet; thence South $31^{\circ} 15' 24''$ East, 114.45 feet; thence North $58^{\circ} 46' 42''$ East, 158.13 feet to the place of beginning, containing 15,863 square feet or 0.364 acres of land.

RESERVING THEREFROM: A strip of land 33 feet in width lying South of and adjacent to the above described centerline of "Old C", for township road purposes.

