

REC'D JAN 7 1997

88

# PLAT OF SURVEY FOR KOSCHKEE TRANSFER

Of that part of the South 1/2 of the Southeast 1/4 of Section 20, Town 6 North, Range 2 West, City of Fennimore, Grant County, Wisconsin, described as :

Commencing at the Southeast corner of said Section 20; thence N 89° 00'00" W along the South line thereof, 1193.20' to the point of beginning; thence continuing N 89°00'00" W, 136.32'; thence N 0°00'45" W, 352.69' to the South line of U.S.H. '18'; thence Southeasterly, 153.93' along the arc of a 3880.00' radius curve to the left, making a central angle of 2°16'24" and a long chord of 153.92' that bears S 62°49'14" E; thence S 0°00'45" E, 284.77' to the point of beginning. Containing 1.00 acres, more or less, and being subject to any and all recorded easements and rights-of-way.

I, Bruce D. Bowden, Registered Wisconsin Land Surveyor, do hereby certify that I have surveyed, mapped and monumented that property described hereon and that this map is a correct representation thereof in accordance with the instructions of Mr. Charles Galle and to the best of my knowledge and belief.

*Bruce D. Bowden*

Jun 27, 1986


Bruce D. Bowden R.L.S. - 1250  
Austin - Bowden Assoc.  
704 North Main Street  
Dodgeville, Wi. 53533  
Phone (608) 935 - 5513

Date Revised 12-31-96  
BDB



### LEGEND

- 3/4" x 24" Reinforcing Rod - Set
- ⊙ Existing Aluminum Monument
- Existing 3/4" Round, Iron Rod
- 1 1/4" x 24" Round, Iron Pipe - Set
- ( ) Recorded As

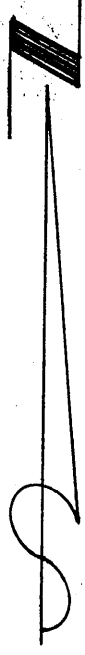

NOTE: Bearings are referenced to the South line of Section 20, which is recorded as bearing S 89°00'00" E.

SCALE: 1" = 60'

