



LEGAL DESCRIPTION

I, David F. Burbach, Registered Land Surveyor, hereby certify that I have surveyed a parcel of land located in the Northeast 1/4 of the Southeast 1/4 of Section 25, T3N, R5W, Grant County, Wisconsin, described as follows:

Commencing at the Northeast corner of the Southeast 1/4 of Section 25, T3N, R5W, Grant County, Wisconsin, thence S 00°08'18" E, 471.10' along the East line of the Southeast Quarter of said Section 25 to the point of beginning; thence N 74°06'38" W, 155.00'; thence S 09°50'55" W, 221.85' to a point on the centerline of Irish Ridge Road; thence S 74°42'04" E, 95.34' along said centerline; thence S 73°46'37" E, 64.74' along said centerline; thence S 73°20'24" E, 34.92' along said centerline to a point on the east line of the Southeast 1/4 Quarter of said Section 25; thence N 00°08'18" W, 229.40' along the East line of the Southeast 1/4 Quarter of said Section 25 to the point of beginning.


Said parcel contains 0.8838 acres including right-of-ways and is subject to any and all other easements and right-of-ways of record.

EASEMENT DESCRIPTION

I, David F. Burbach, Registered Land Surveyor, hereby certify that I have surveyed an easement 10 feet in width centered on a line located in the Northeast 1/4 of the Southeast 1/4 of Section 25, T3N, R5W, Grant County, Wisconsin, described as follows:

Commencing at the Northeast corner of the Southeast 1/4 of Section 25, T3N, R5W, Grant County, Wisconsin, thence S 00°08'18" E, 471.10' along the East line of the Southeast Quarter of said Section 25; thence N 74°06'38" W, 155.00'; thence S 09°50'55" W, 108.55' to the point of beginning; thence S 58°20'24" E, 31.91' to the well and end of easement.

I further certify that such survey and the representation thereof hereon are true and correct to the best of my knowledge and belief.

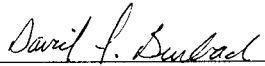

David F. Burbach  
S-2019  
Registered Land Surveyor  
August 18, 1994



**D. F. BURBACH MUNICIPAL & CIVIL ENGINEERS**