




**DESCRIPTION FOR: BOB RINEHART  
PARCEL A**

All that part of the Southeast One-quarter of the Northwest One-quarter of Section 4, Township 7 North, Range 3 West, Town of Marion, Grant County, Wisconsin, bounded and described as follows:

Commencing at the Center One-quarter corner of Section 4; thence South 89° 09' 55" West, along the South line of the Northwest One-quarter, 244.19 feet to the point of beginning of the parcel hereinafter described; thence continuing South 89° 09' 55" West, along said South line, 407.65 feet to a point in the centerline of Peer Road; thence North 00° 00' 35" West, along said centerline, 296.95 feet (previously described as North 00° 00' 00" East, 297.00 feet); thence North 32° 14' 40" East, 303.92 feet (previously described as bearing North 32° 15' 30" East); thence South 32° 18' 09" East, 202.00 feet; thence South 20° 01' 48" East, 401.61 feet to the point of beginning, containing 145,129 square feet or 3.332 acres of land.

Reserving therefrom: a strip of land 33 feet in width lying East of and adjacent to the above described centerline of Peer Road for town road purposes.

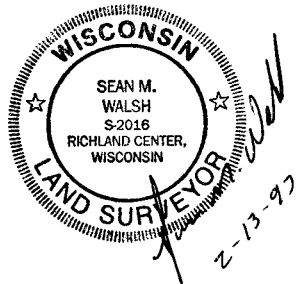

**DESCRIPTION FOR: BOB RINEHART  
PARCEL B**

All that part of the Southeast One-quarter of the Northwest One-quarter of Section 4, Township 7 North, Range 3 West, Town of Marion, Grant County, Wisconsin, bounded and described as follows:

Commencing at the Center One-quarter corner of Section 4, said point being the point of beginning of the parcel hereinafter described; thence South 89° 09' 55" West, along the South line of the Northwest One-quarter, 244.19 feet; thence North 20° 01' 48" West, 401.61 feet; thence North 32° 18' 09" West, 202.00 feet; thence North 32° 14' 40" East, 109.33 feet (previously described as bearing North 32° 15' 30" East); thence South 87° 31' 33" East, 431.63 feet (previously described as bearing North 87° 30' 40" West); thence South 00° 00' 35" East, 618.34 feet (previously described as South 00° 00' 00" West 618.04 feet) to the point of beginning, containing 230,563 square feet or 5.293 acres of land.

